



HM Land Registry  
Official copy of  
title plan

Title number ND155971  
Ordnance Survey map reference NZ2979SE  
Scale 1:1250 enlarged from 1:2500  
Administrative area Northumberland

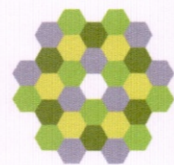

© Crown Copyright. Produced by HM Land Registry. Reproduction in whole or in part is prohibited without the prior written permission of Ordnance Survey. Licence Number 100026376.  
The land tinted green is not included in this title.

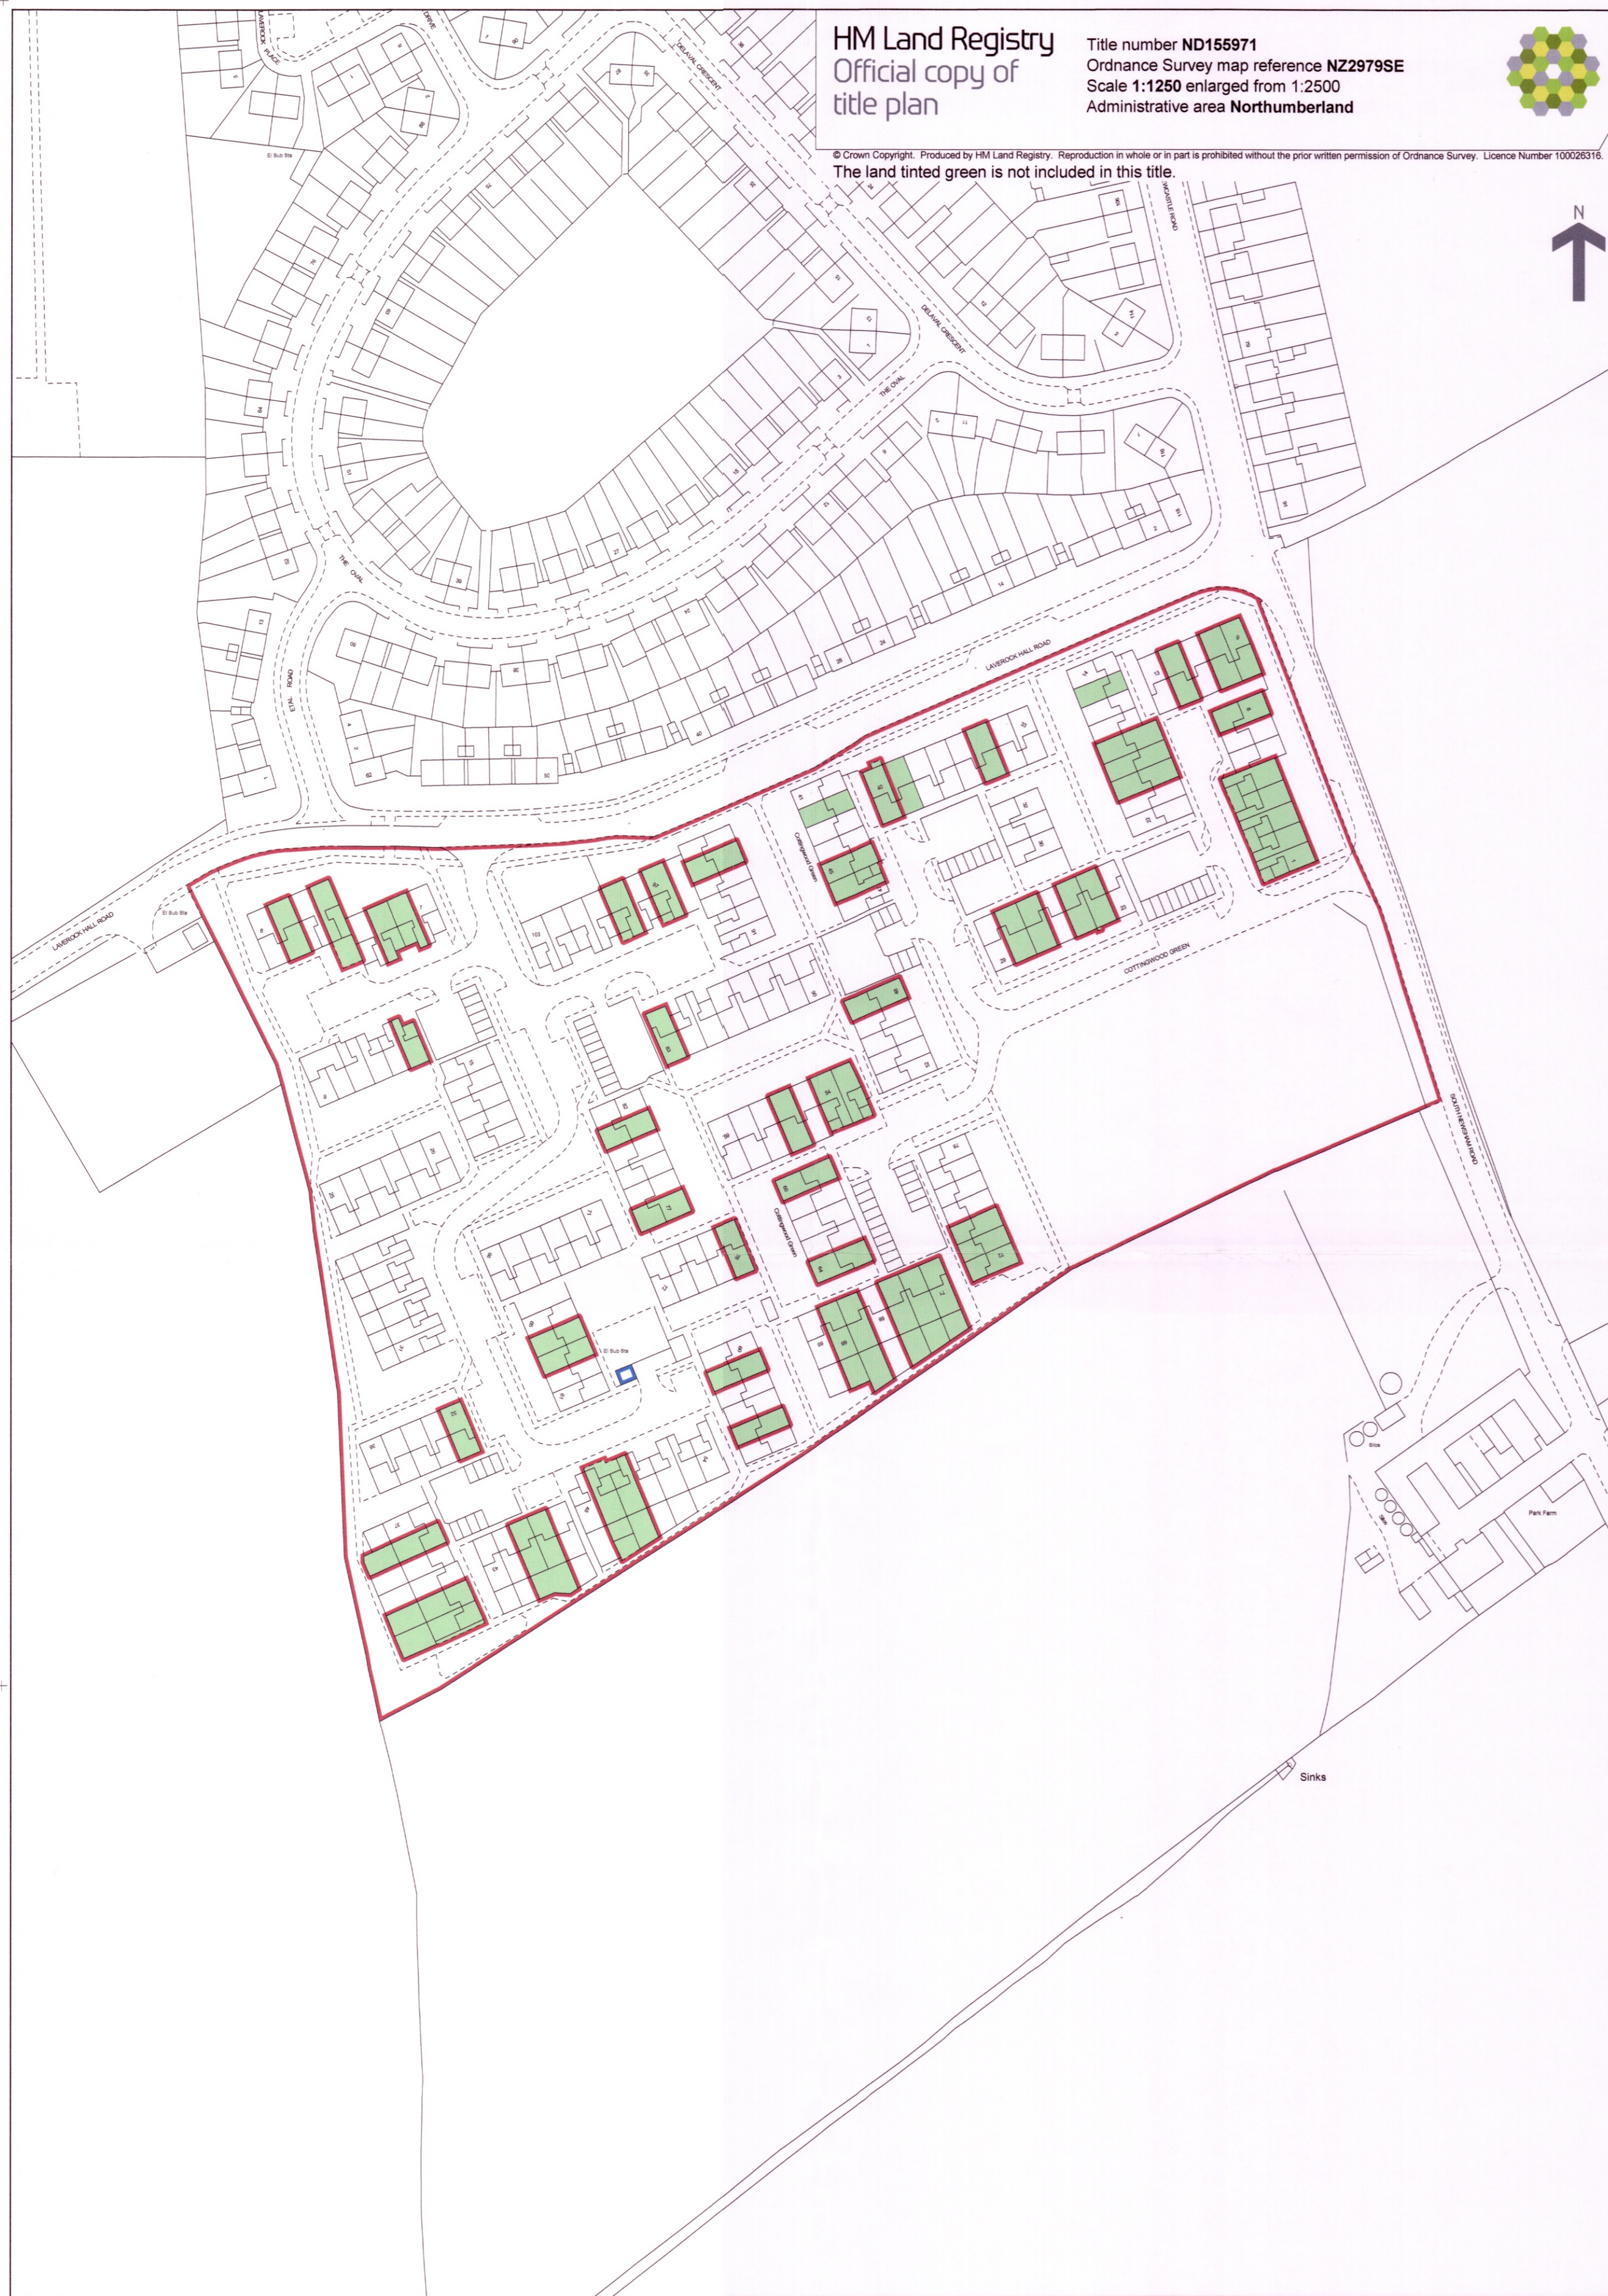

This official copy issued on 19 January 2021 shows the state of this title plan on 19 January 2021 at 09:18:01.  
It is admissible in evidence to the same extent as the original (s.67 Land Registration Act 2002).  
This title plan shows the general position, not the exact line, of the boundaries. It may be subject to distortions in scale. Measurements scaled from this plan may not match measurements between the same points on the ground.  
This title is dealt with by HM Land Registry, Durham Office.