



NOTES:


1. No dimension to be scaled from drawings.
2. All dimensions to be verified by the contractor before work is commenced.
3. The Contract Administrator to be notified immediately of any discrepancies.
4. All shop drawings to be approved by the Contract Administrator before work commences.
5. All details to be in accordance with the relevant British Standard; manufacturer's recommendations & specification.
6. This drawing is the property of Leandro Rotondi, architect (copyright reserved). This drawing is not to be copied, reproduced, retained or disclosed to any unauthorised person either wholly or in part without the specific consent in writing of Leandro Rotondi, architect.
7. These drawings are approximate (pending a full laser survey).
8. These drawings are not to be used for any legal, land registry or party wall matters.

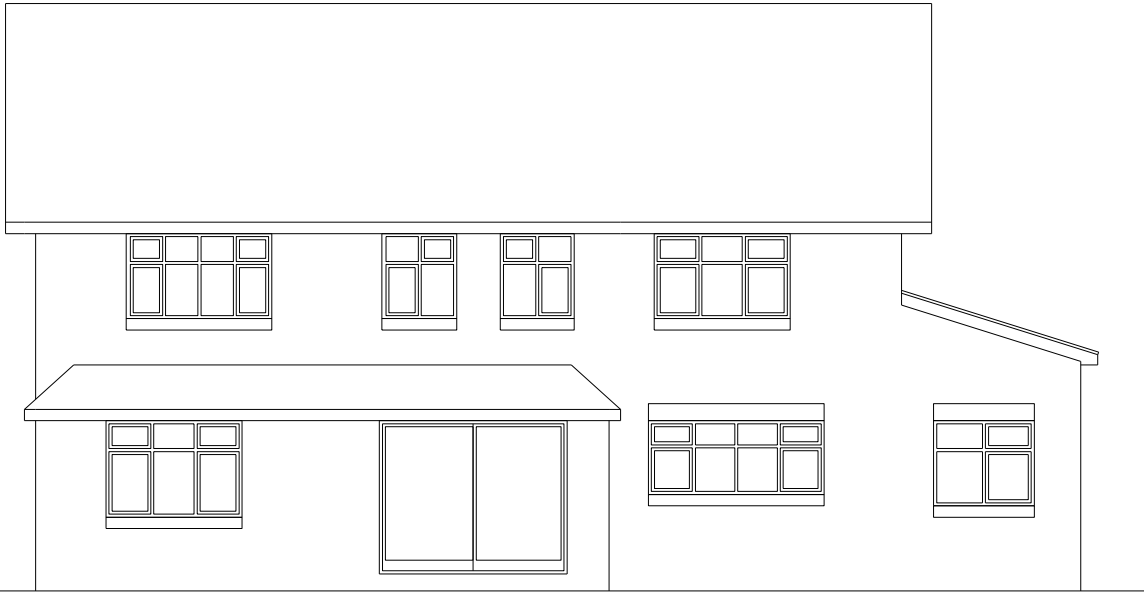


1  
003 REAR ELEVATION: AS EXISTING

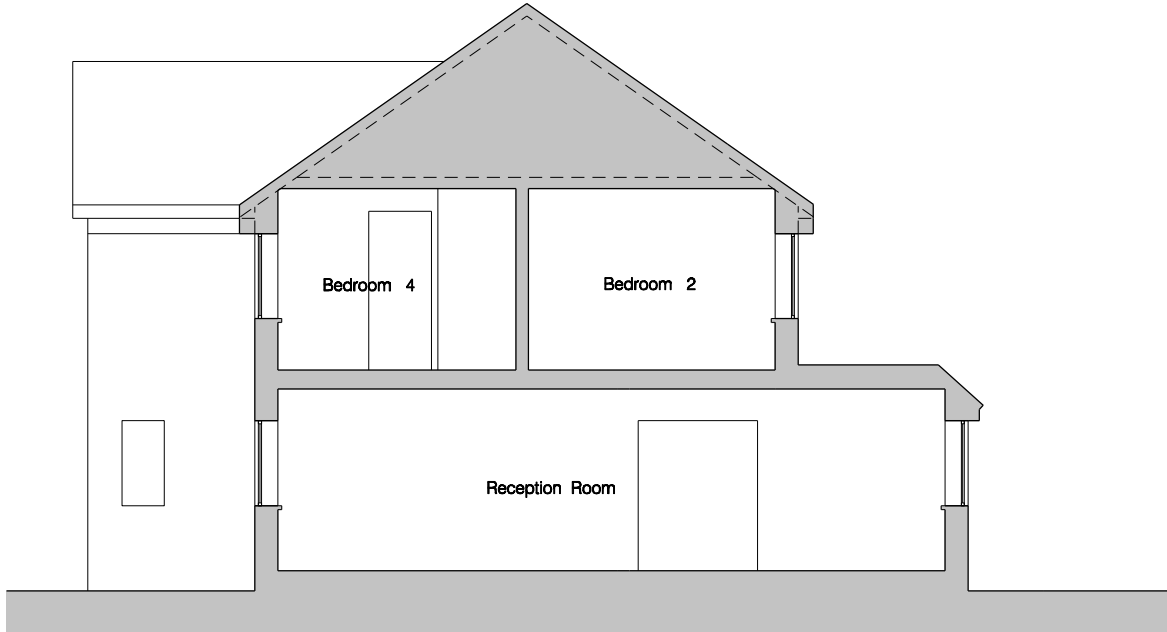

2  
003 SECTION A-A: AS EXISTING

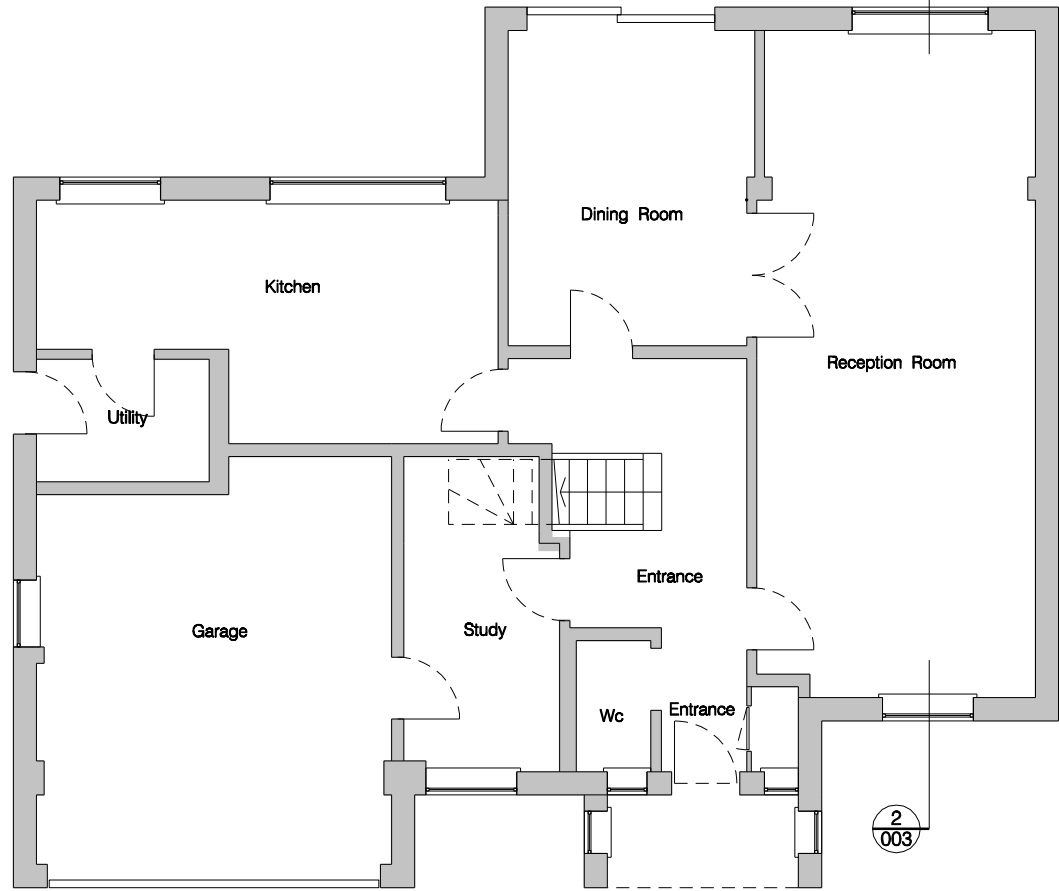

3  
003 GROUND FLOOR PLAN: AS EXISTING

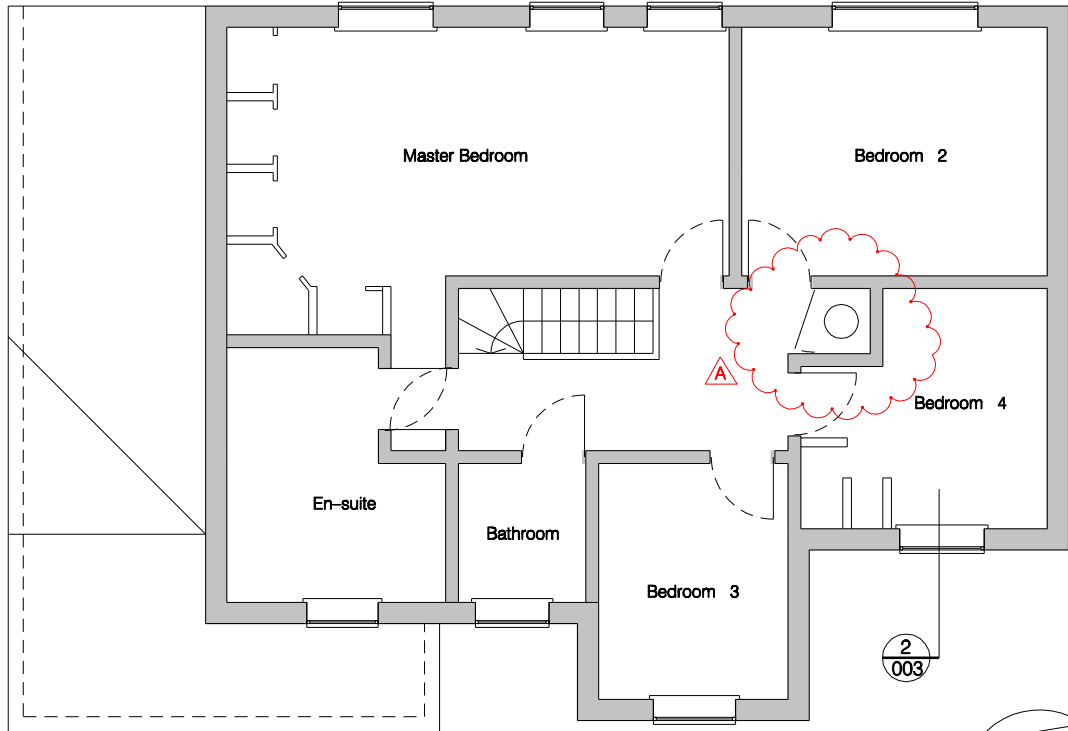

4  
003 FIRST FLOOR PLAN: AS EXISTING



REV	DATE	DESCRIPTION
-----	------	-------------

FOR PLANNING APPROVAL PURPOSES ONLY

JOB	2 FLORIDA CLOSE, BUSHEY		DRAWN	JOB NO  316	
	TITLE  PLAN, ELEVATION & SECTION: AS EXISTING		CHECK		
			DATE	06.12.20	DWG
		SCALE	1:100@A3 1:50@A1		
				REV	A
CONTRACTOR TO CHECK ALL DIMENSIONS ON SITE DO NOT SCALE				DATE	08.02.21