


**NOTES:**

1. If this drawing has been received electronically it is the recipients responsibility to print the document to the correct scale.
2. All dimensions are in millimetres unless stated otherwise. It is recommended that information is not scaled off this drawing.
3. This drawing should be read in conjunction with all other relevant drawings and specifications.

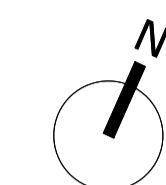

Key	
<span style="color: red;">—</span>	- Site Application Boundary (15.26 Acres / 6.17 Ha)
<span style="color: green;">—</span>	- Area of existing fence line to be retained
<span style="color: orange;">—</span>	- Proposed 2.4m high palisade fencing
<span style="color: magenta;">—</span>	- Proposed security barrier
<span style="color: cyan;">—</span>	- Proposed pedestrian security gate



Proposed Fence Plan  
 (Scale 1:500)



Paladin Fencing Precedent



Security Barrier Precedent



Pedestrian Security Gate Precedent



P02	TR	KB	KB	18/01/21
Minor amendments for planning application				
P01	TR	KB	KB	14/12/20
Planning Issue				

Rev	Drawn By:	Checked By:	Approved By:	Date:
Amendments				

Project:  
**GCB Cocoa Facility**

Title:  
**Proposed Fence Line Plan and Details**

Drawing Number:		Sheet Number:	
Project Code:	Original Code:	Vol / Zone:	Level: Type: Role: Number:
GCB	BED	ST	ZZ DR A 1005

Rev Description: Preliminary Status Code: S1 Model Ref: N/A Rev No: P02

Scale: 1:1000 Sheet: A1 Discipline: Architectural BED Project Number: NWK 200063

Client:

