


NOTES:

1. If this drawing has been received electronically it is the recipients responsibility to print the document to the correct scale.
2. All dimensions are in millimetres unless stated otherwise. It is recommended that information is not scaled off this drawing.
3. This drawing should be read in conjunction with all other relevant drawings and specifications.




Key	
	Denotes demolition
	Denotes new construction
	Denotes areas to be retained
	Existing cladding to be demolished
	Existing doors to be demolished
	Existing external wall to be demolished to allow for new level access doors
	Existing partition walls and doors to be demolished
	Existing cladding to be stripped back. New openings to be formed for rollershutters

Elevation 01

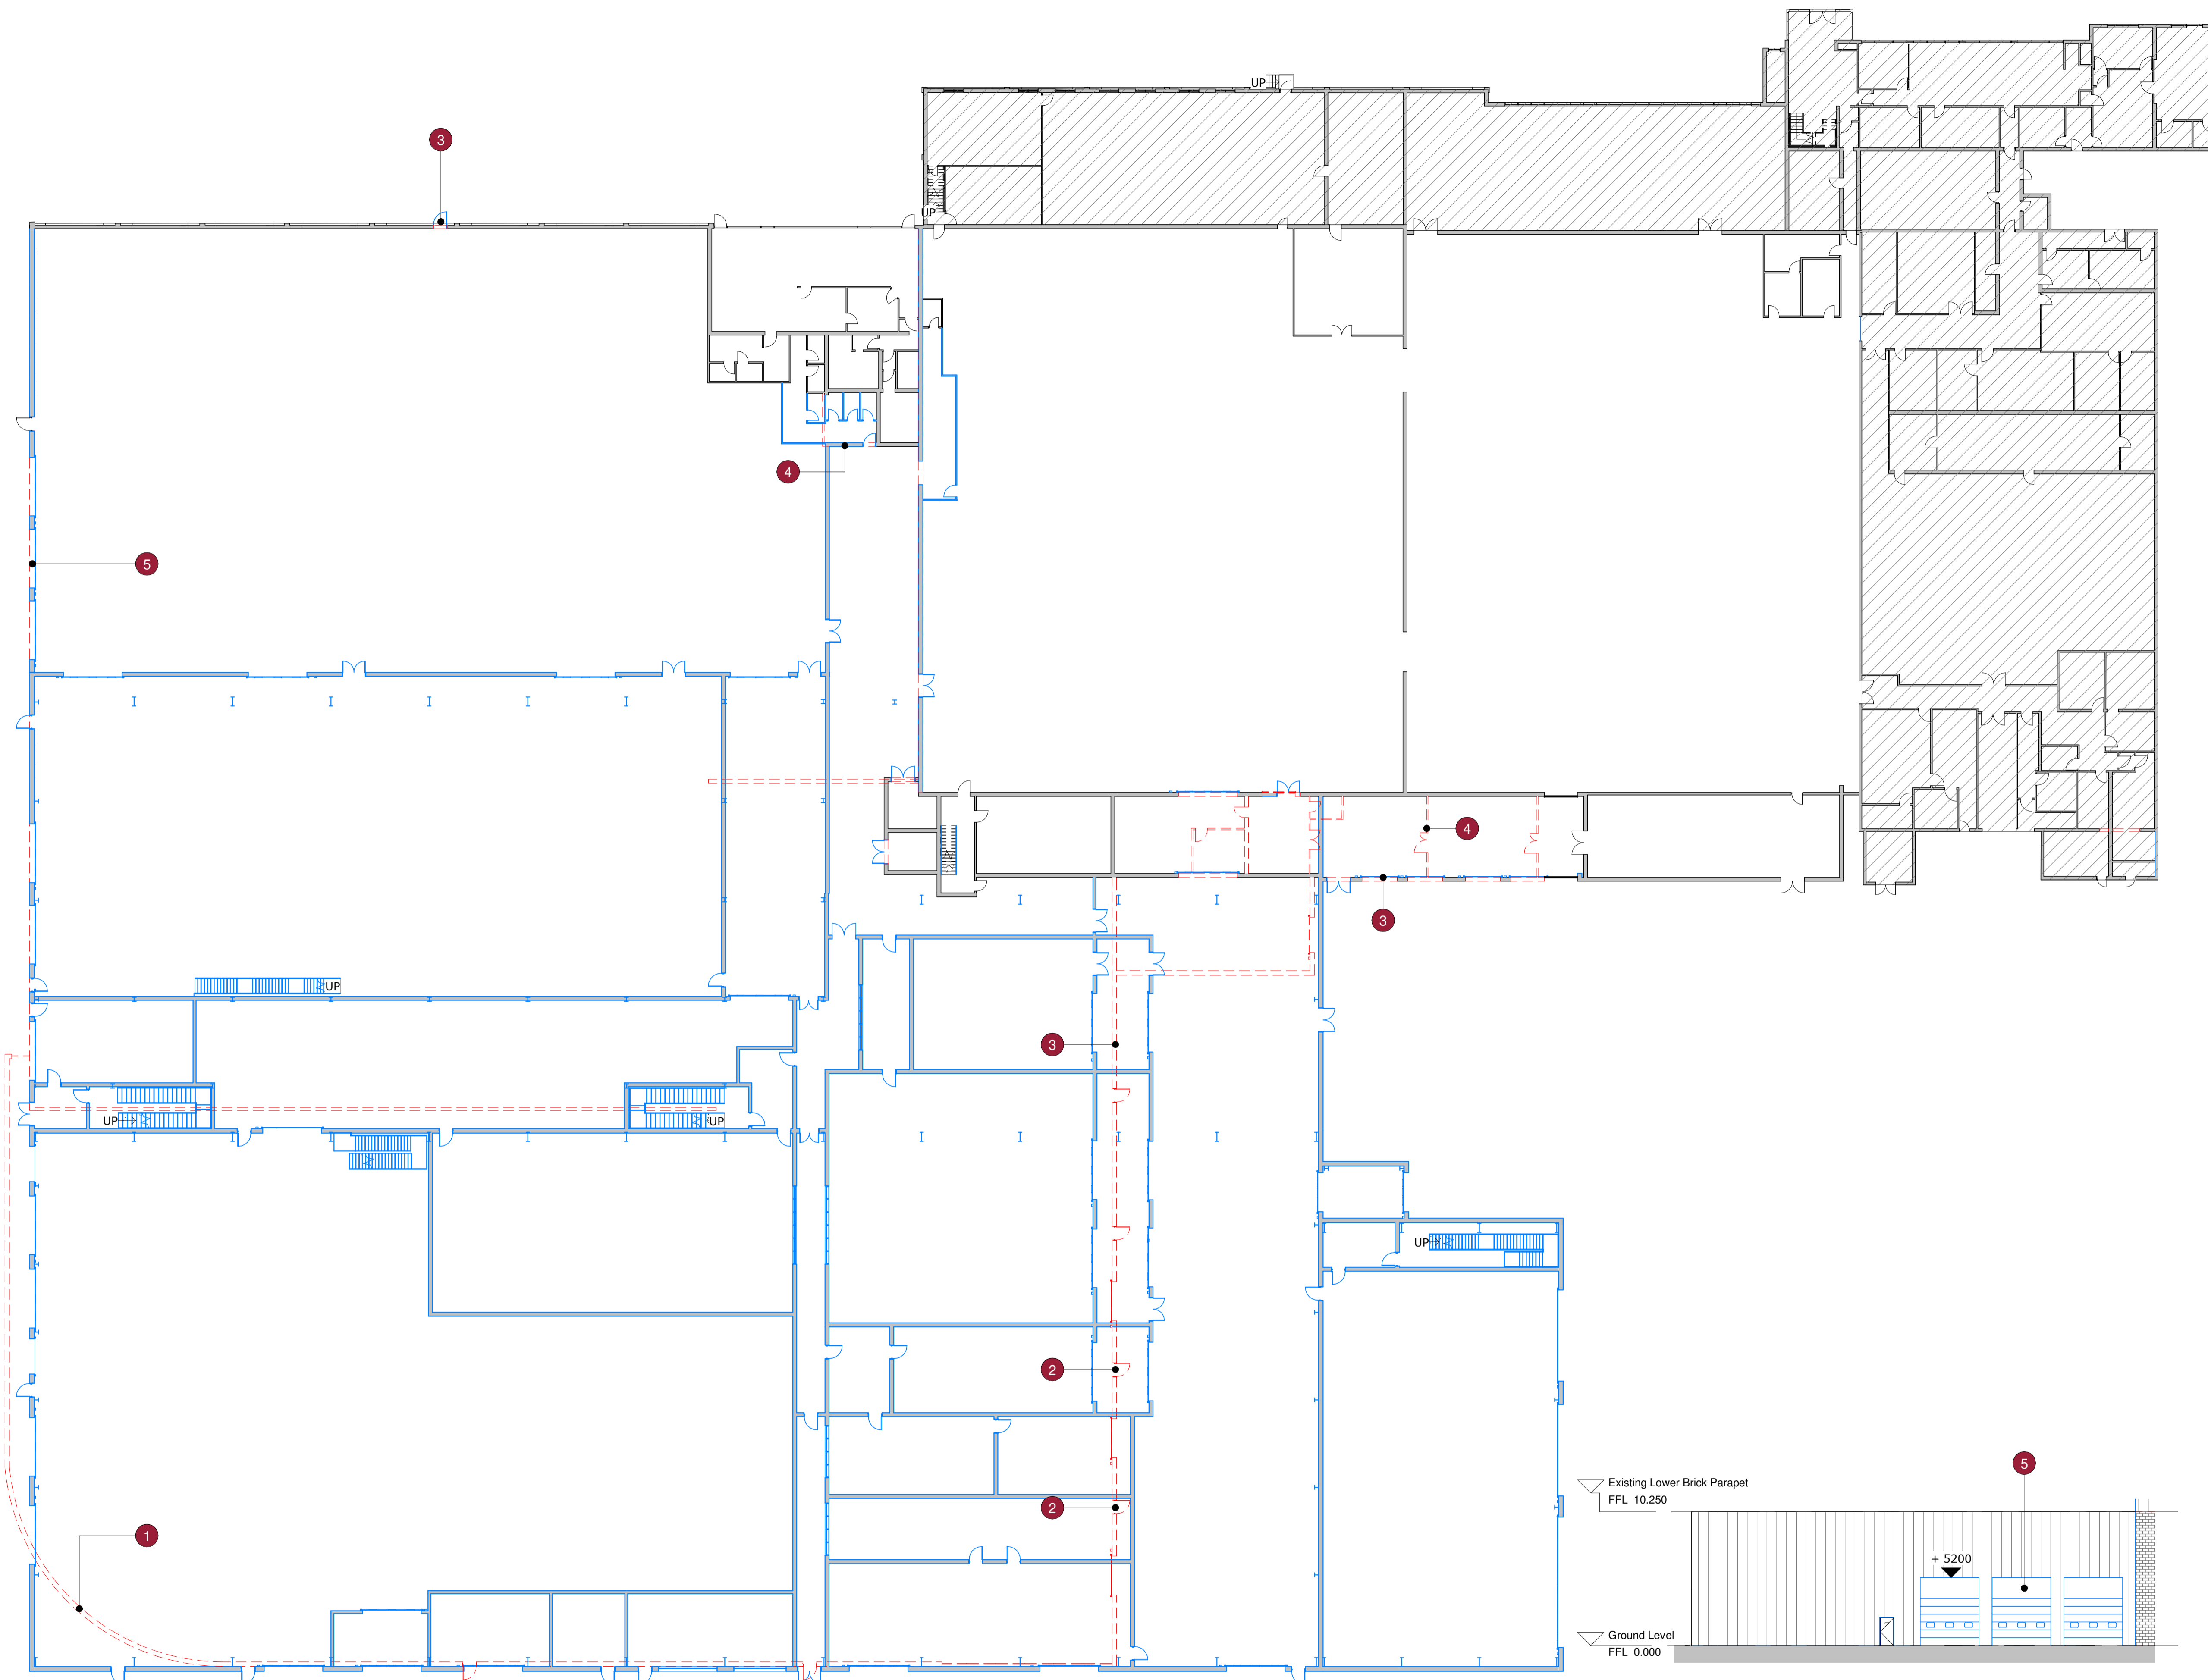

Proposed Demolition and Construction Plan
 1 : 250

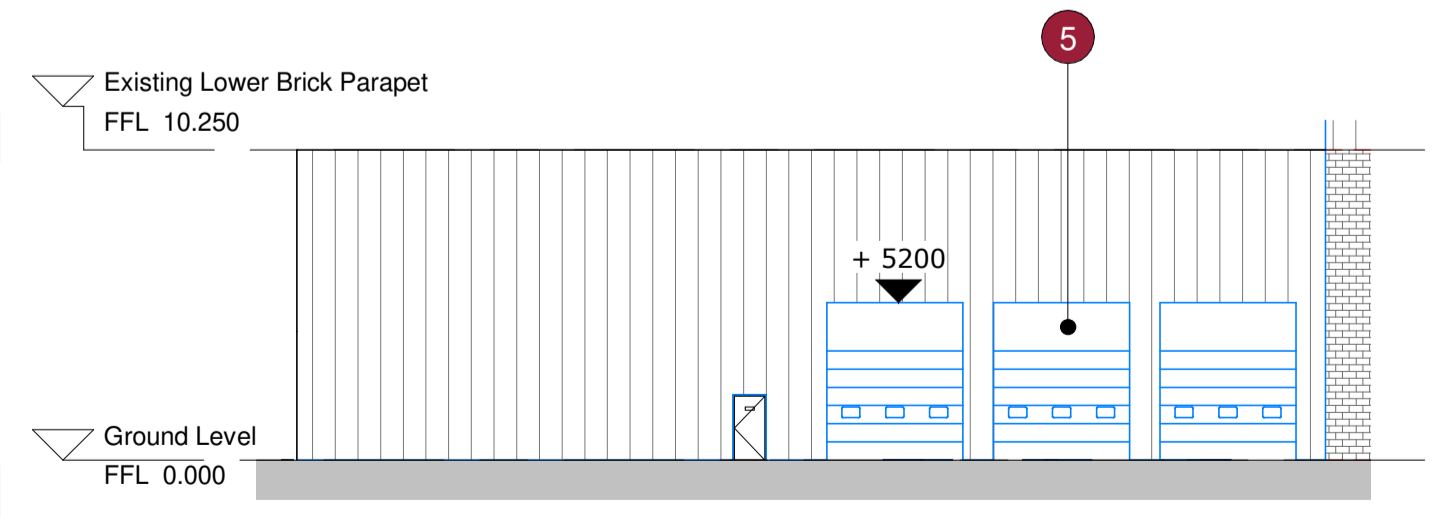

Proposed Demolition and Construction Elevation 01
 1 : 250



P02	SH	KB	KB	18/01/21
Minor amendments for planning application				
P01	EM	KB	KB	14/12/20
Planning issue				
Rev	Drawn By:	Checked By:	Approved By:	Date:
Amendments				
Project: GCB Cocoa Production Facility, Glemsford				
Title: Proposed Cocoa Building Demolition and Construction Plan				
Drawing Number:				
Identification / Location:		Sheet Number:		
Project Code:	Originator:	Vol / Zone:	Level:	Type:
Code:				Role:
				Number:
GCB	BED	Z1	00	DR A 1112
Rev Description:	Status Code:	Model Ref:	Rev No:	
Preliminary	S1	ARC01	P02	
Scale:	Sheet:	Discipline:	BED Project Number:	
1:250	A1	Architectural	NWK 200063	
Client:				

