



Notes  
 Do not scale from this drawing. All dimensions to be checked on site prior to construction and any discrepancies reported to the Architect.  
 Copyright reserved.




01 North elevation as existing  
 1:100 @ A3

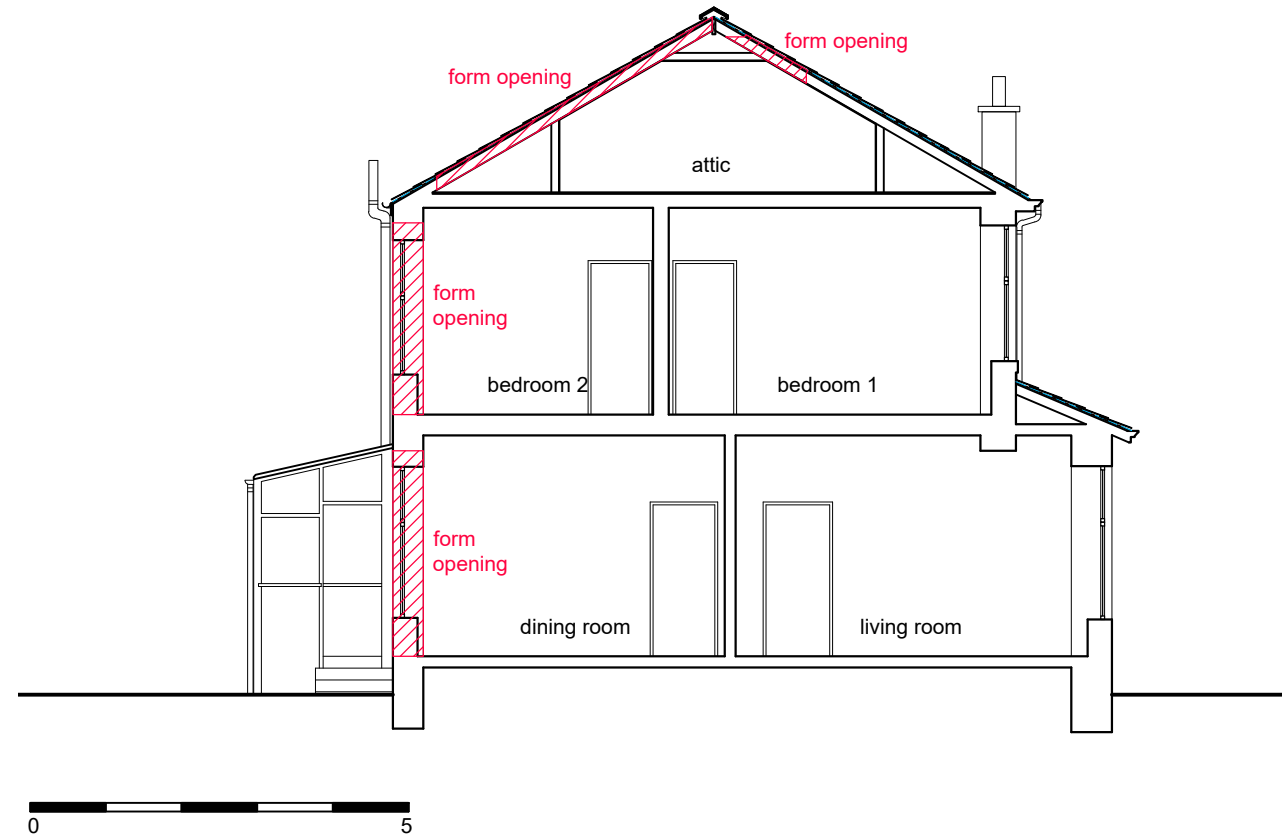

03 Section A-A' and East elevation of sunroom as existing  
 1:100 @ A3

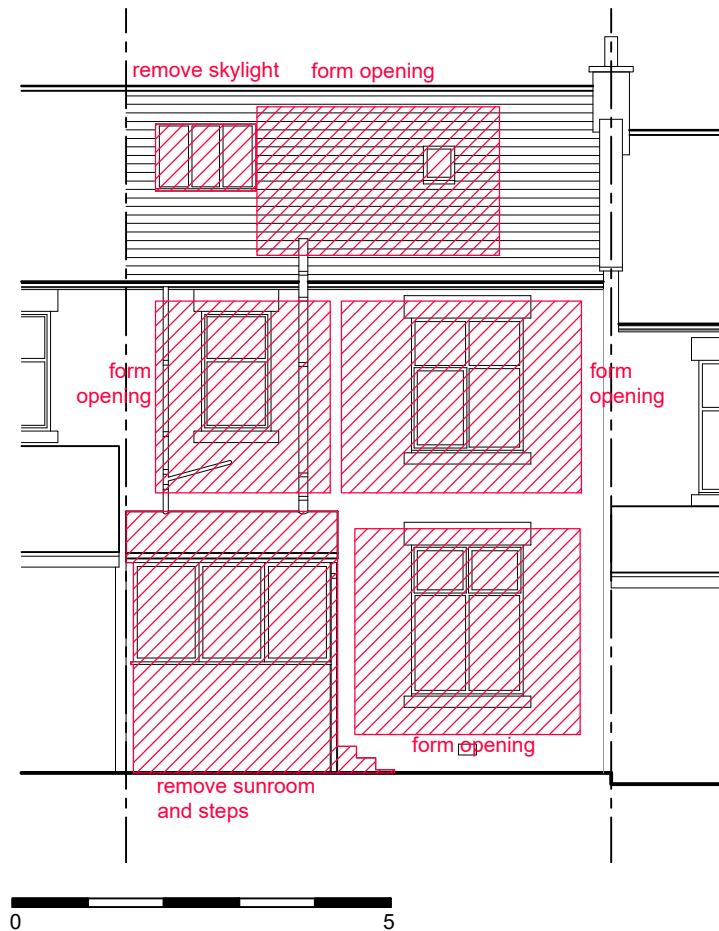

02 South elevation as existing  
 1:100 @ A3

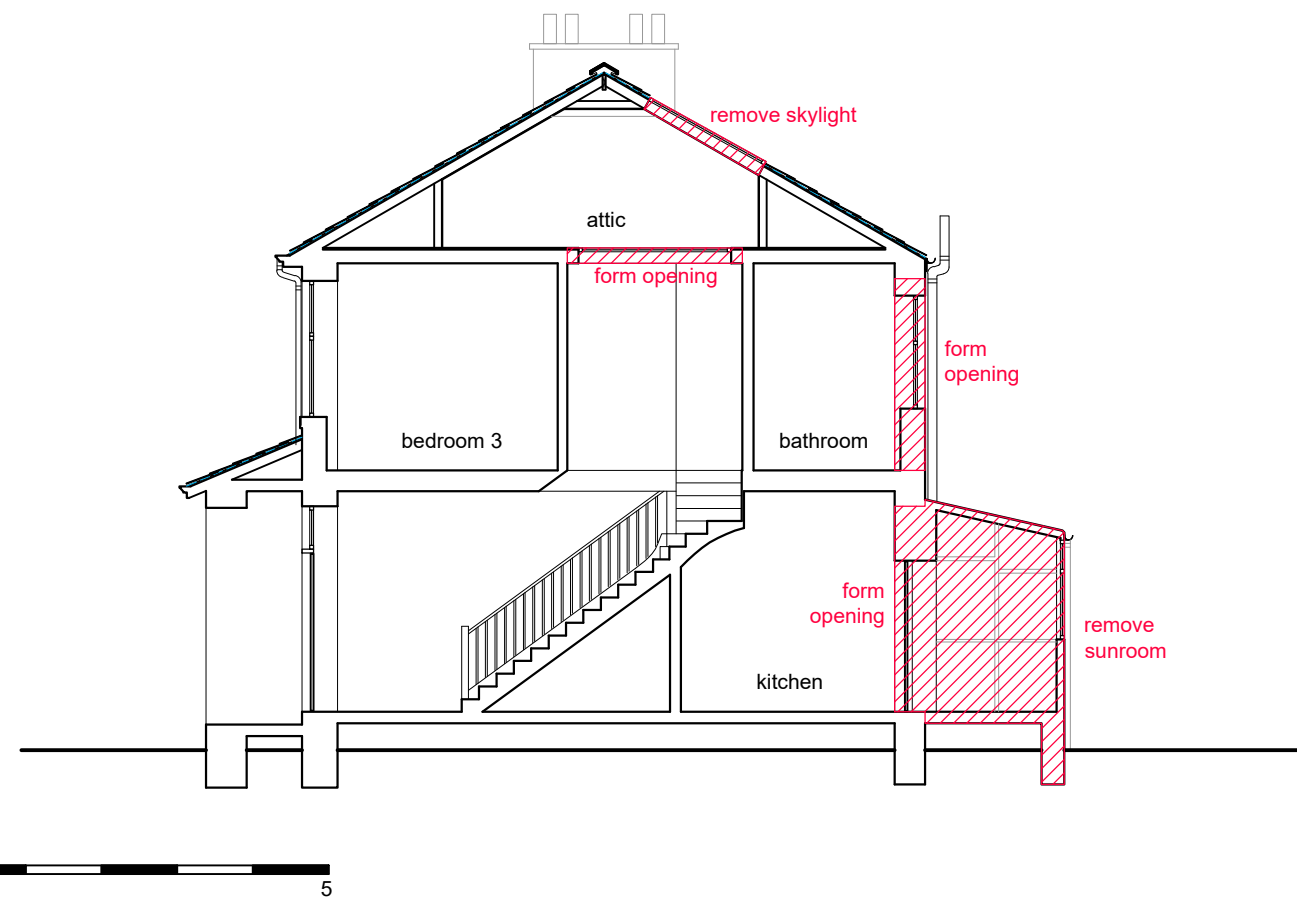

04 Section B-B' as existing  
 1:100 @ A3

Revisions  
 Status  
 PLANNING / BUILDING WARRANT

Client  
 Mr Anthony Allison

Project  
 51 Munro Road  
 Glasgow  
 G13 1SH

Title  
 Elevations and sections  
 as existing

Scale	Size	Date	Drawn	Checked
1:100	A3	08.01.21	SW	SA

**Allison**  
 Architecture

Allison Architecture t: +44 (0)141 353 1082  
 13 Royal Crescent e: hello@allisonarchitecture.co.uk  
 Glasgow G3 7SL www.allisonarchitecture.co.uk

Project No.	Drawing No.	Rev.
20044	01-003	-