


Part Front Elevation as Existing 1:100



Part Rear Elevation as Existing 1:100


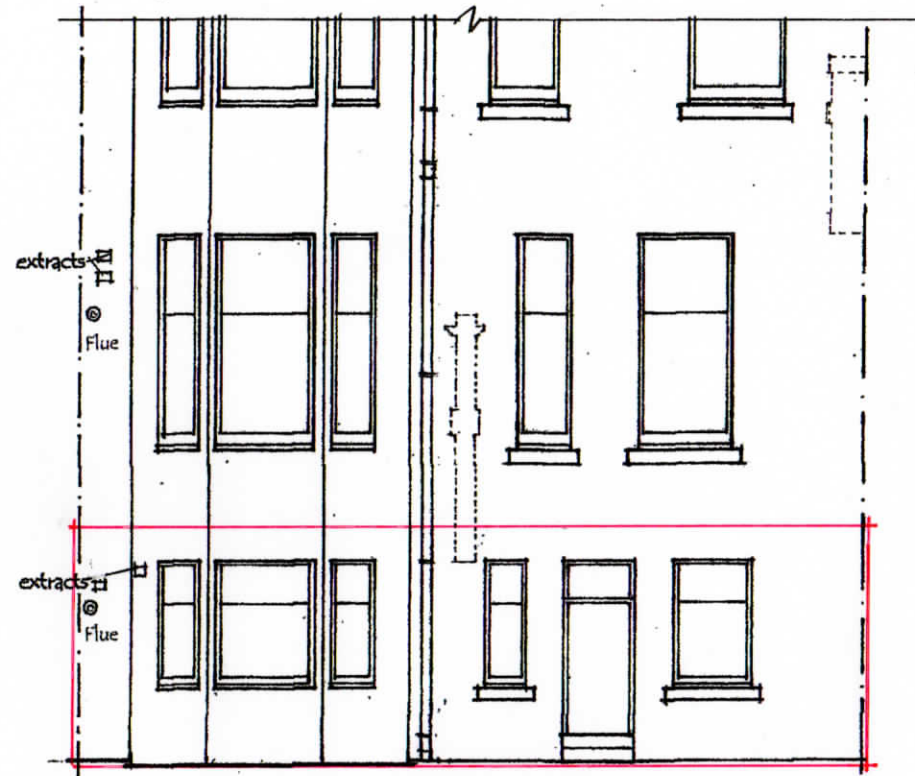


Part Front Elevation as Proposed 1:100



Form new door opening from window
New timber double glazed door panel & fanlight over. Bottom panel to match existing cill height

Part Rear Elevation as Proposed 1:100

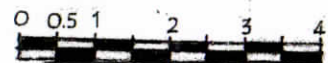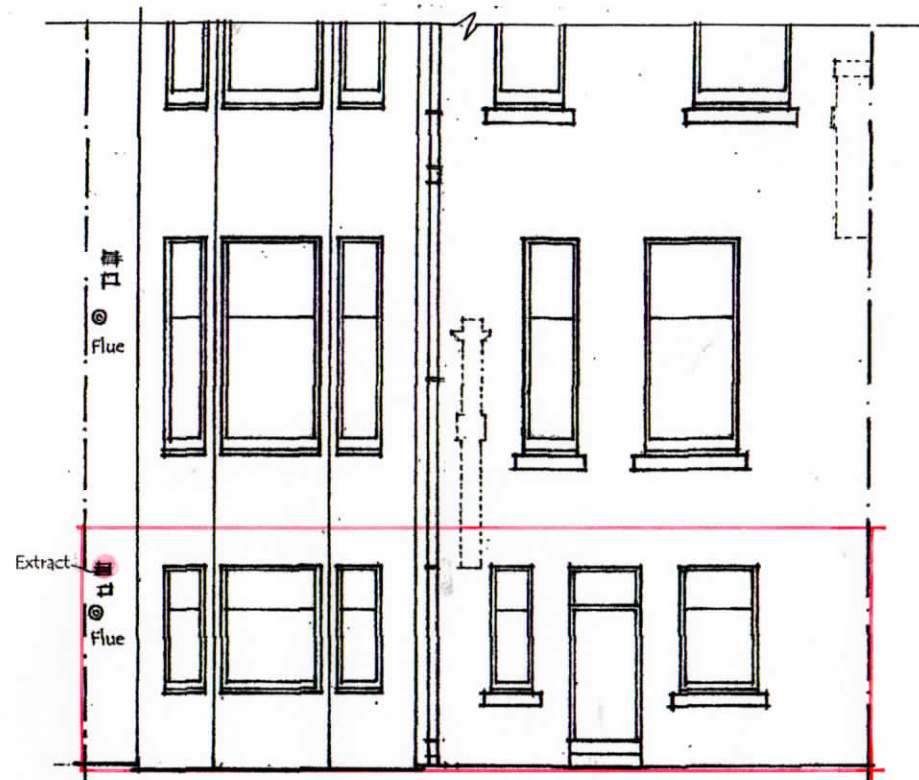

Scale 1:100

INTERNAL & EXTERNAL ALTERATIONS TO LISTED BUILDING AT FLAT B/1, 9 PARK CIRCUS PLACE, GLASGOW, G3 6AH

Drg.No:PMC/9PCP-003(2021)lb & p

PM Consultants
3 Athole Gardens
G12 9AY
0141 357 4639