


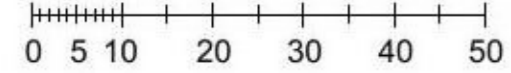

LOCATION PLAN

SCALE 1 : 1250


SCALE BAR IN METRES 1/1250



SITE PLAN

SCALE 1 : 250

SCALE BAR IN METRES 1/250

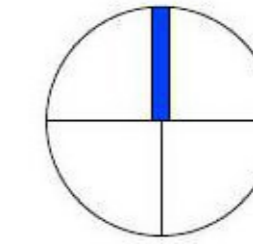

ANDJESS LTD

www.andjessltd.co.uk

97 KINGSTON AVENUE
NEILSTON
GLASGOW
G78 3JE



web: www.andjessltd.co.uk

CLIENT

MR & MRS KANE

ANDJESS LIMITED

1. Do not scale off this drawing, use figured dimensions only. All dimensions and levels to be checked on site and Andjess Ltd to be notified of any discrepancies immediately
2. Issued only for purpose indicated
3. The drawing is to be read in conjunction with consultants drawings and specifications
4. This drawing is copyright of Andjess Ltd and may not be copied, altered or reproduced in any way or passed to a third party without our written consent
5. The main contractor should be conversant with the statutory obligations under the CDM regulations
6. The dimensions shown on this drawing have been based on the measurements provided by an independent survey company



REV	DATE	DESCRIPTION	DWN	CHD

ADDRESS
35 MORAY PLACE
STRATHBUNGO
GLASGOW G41 2DF

TITLE
SINGLE GARAGE

STATUS	PLANNING	DRAWN BY	SC
SCALE	1:VARIES @ A3	CHECKED BY	
DATE	JAN 2021	DWG	REV
PROJECT No.	472	GA 01	-