



01 GROUND FLOOR GENERAL ARRANGEMENT PLAN
SCALE 1:50

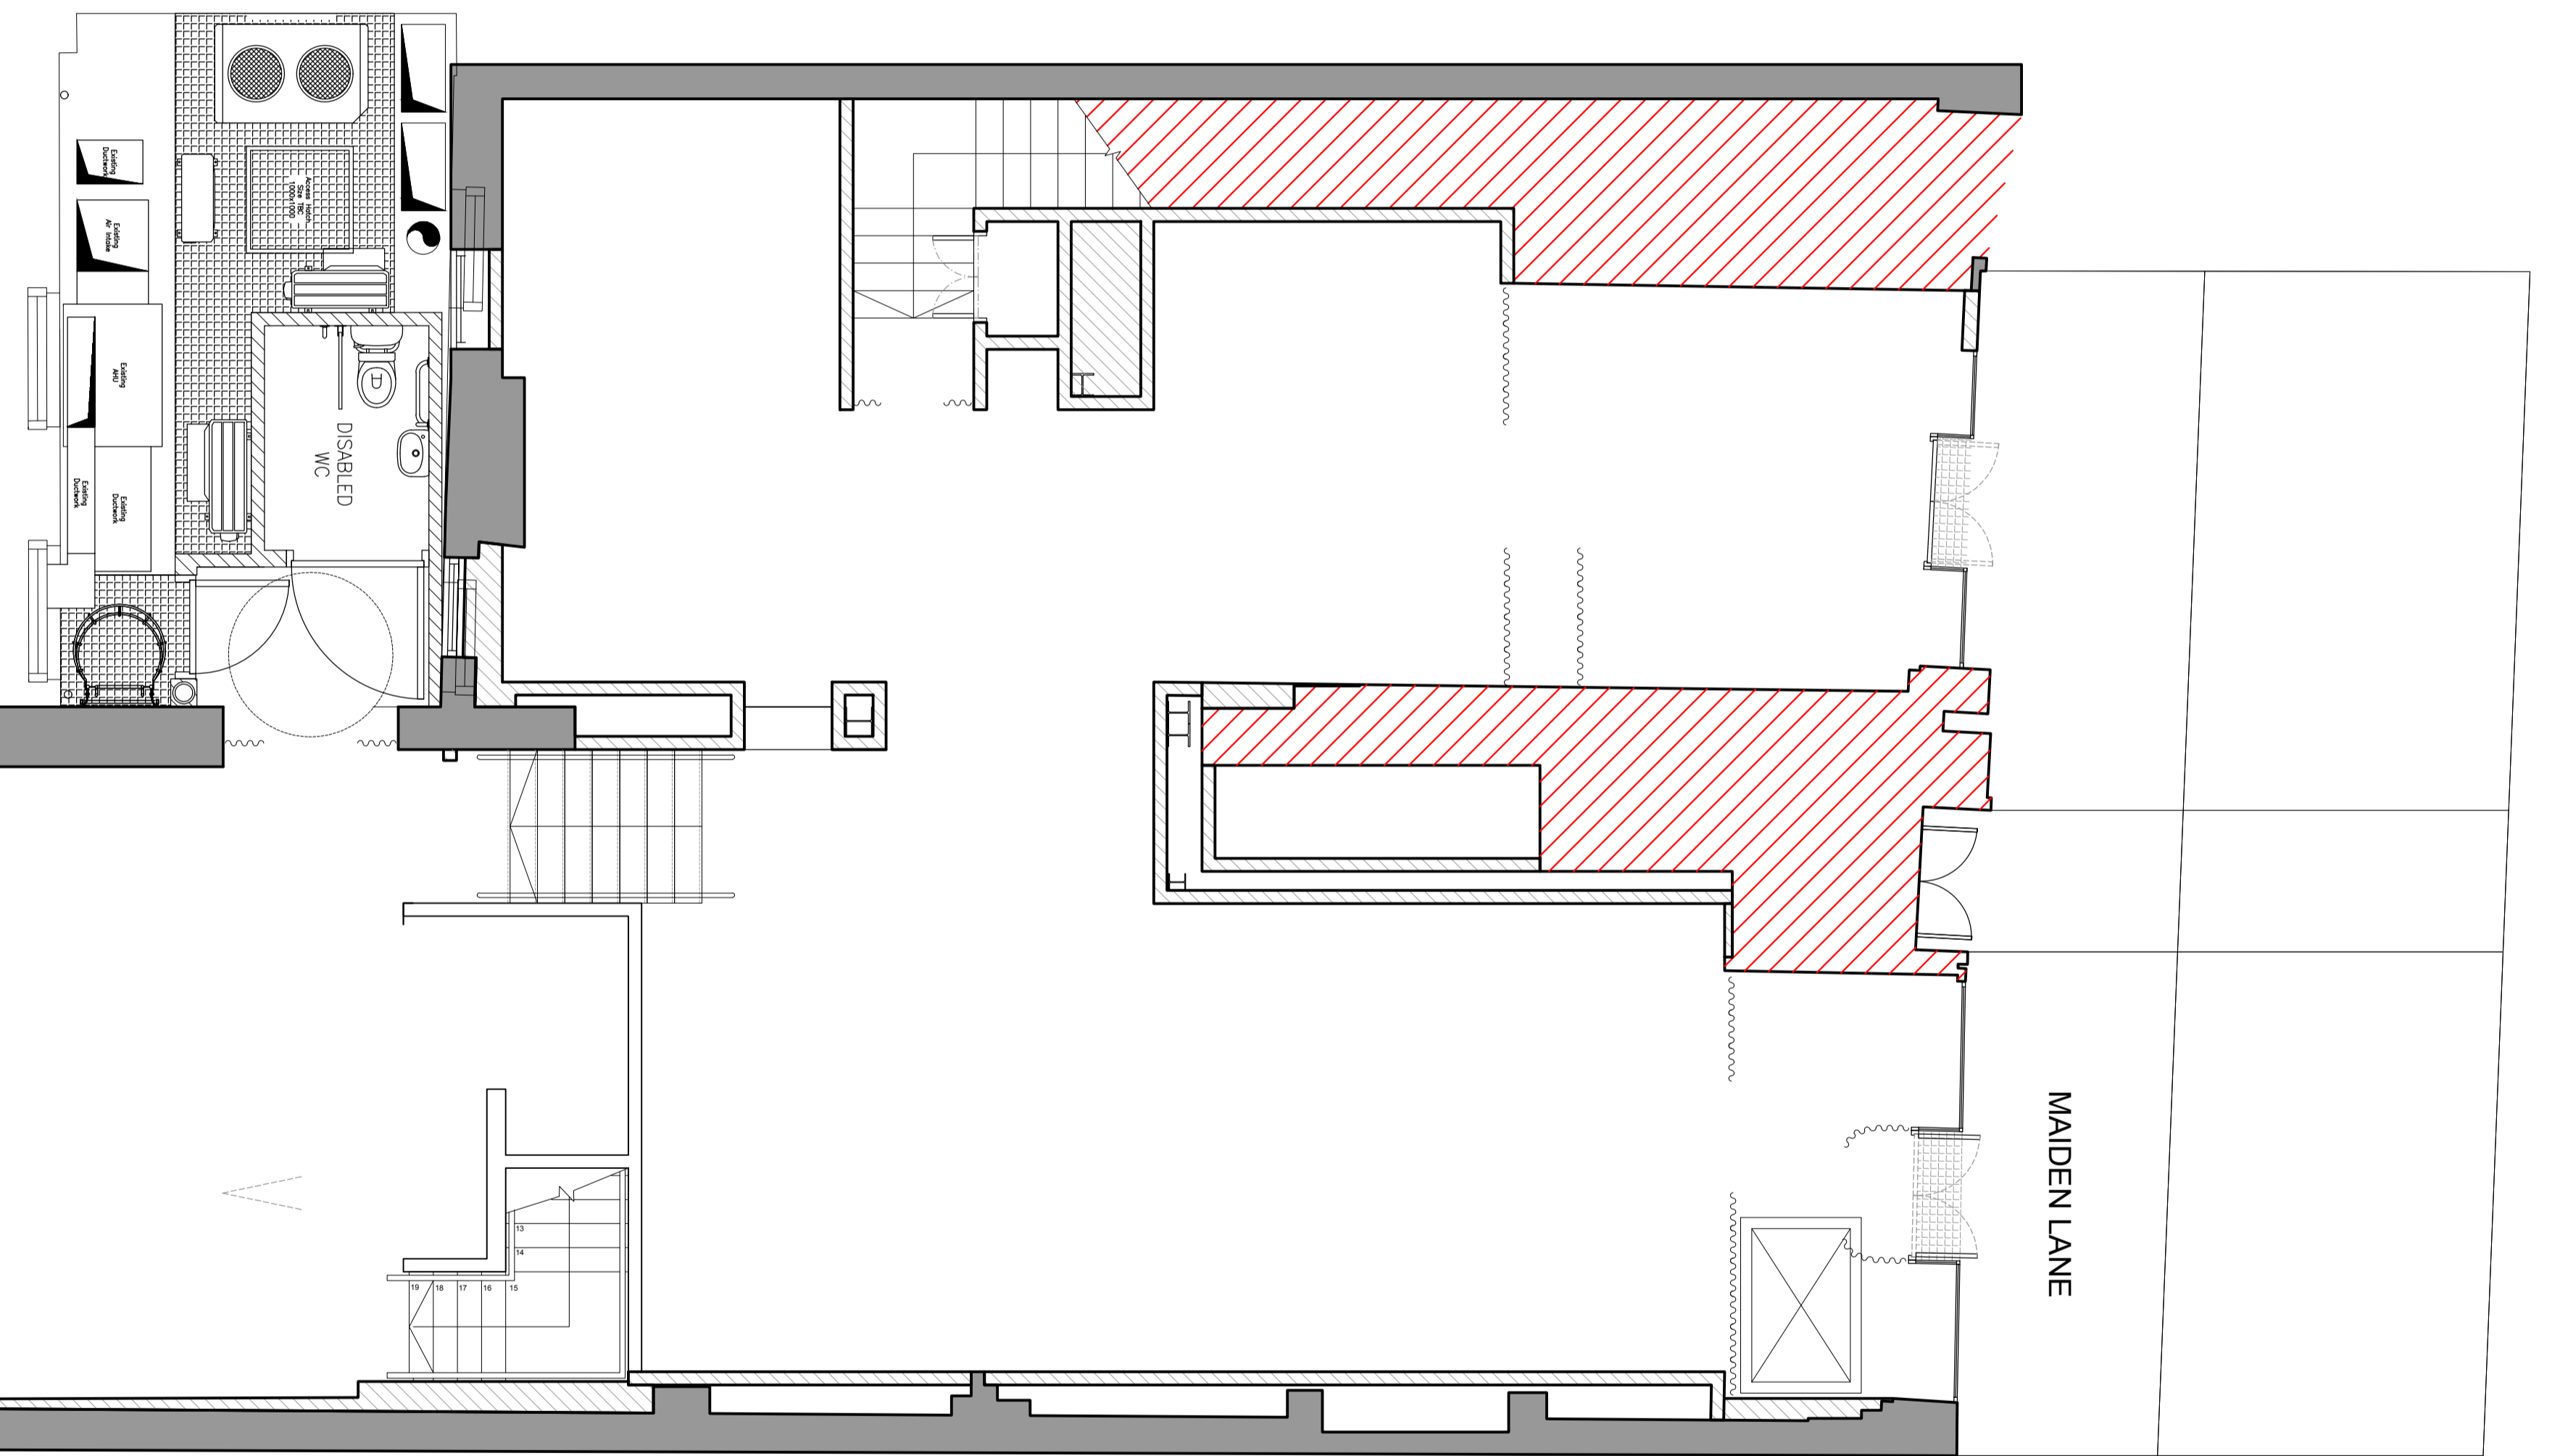

02 GROUND FLOOR GENERAL ARRANGEMENT PLAN CONTINUED
SCALE 1:50

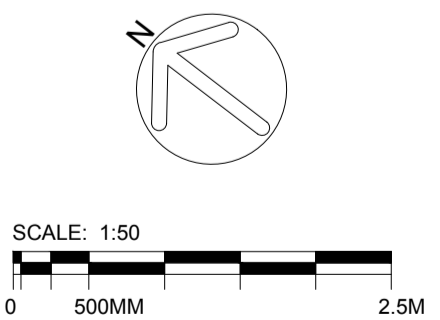

REV	DATE	COMMENT	REV	DATE	COMMENT
/	01/09/2020	SCHEMATIC ISSUE			
A	2011/2020	DESIGN DEVELOPMENT ISSUE			



UNIT 4.07 SOHO WORKS
THE TEA BUILDING
56 SHOREDITCH HIGH STREET
LONDON E1 6JJ
UNITED KINGDOM

NOTES
DO NOT SCALE FROM THIS DRAWING. ALL DIMENSIONS ARE TO BE CHECKED ON SITE PRIOR TO MANUFACTURE/CONSTRUCTION. ANY DISCREPANCIES ARE TO BE RELAYED TO MBDS IMMEDIATELY.
© BIG MAMMA GROUP 2019

DESIGN DEVELOPMENT

PROJECT
HENRIETTA STREET

DRAWING TITLE		
GROUND FLOOR- EXSITING GENERAL ARRANGEMENT PLAN		
FIRST ISSUE	SCALE	SHEET SIZE
01/09/2020	1:50	A1
DRAWING NUMBER	REV	
1901-F0-100	A	