



TOTAL AREA	442 m ²
GROUND FLOOR: Bsh	19m ²
GROUND FLOOR: Fsh	287.4m ²
BASEMENT: Bsh	287.5 m ²
BASEMENT: Fsh	128 m ²


NOT IN SCOPE

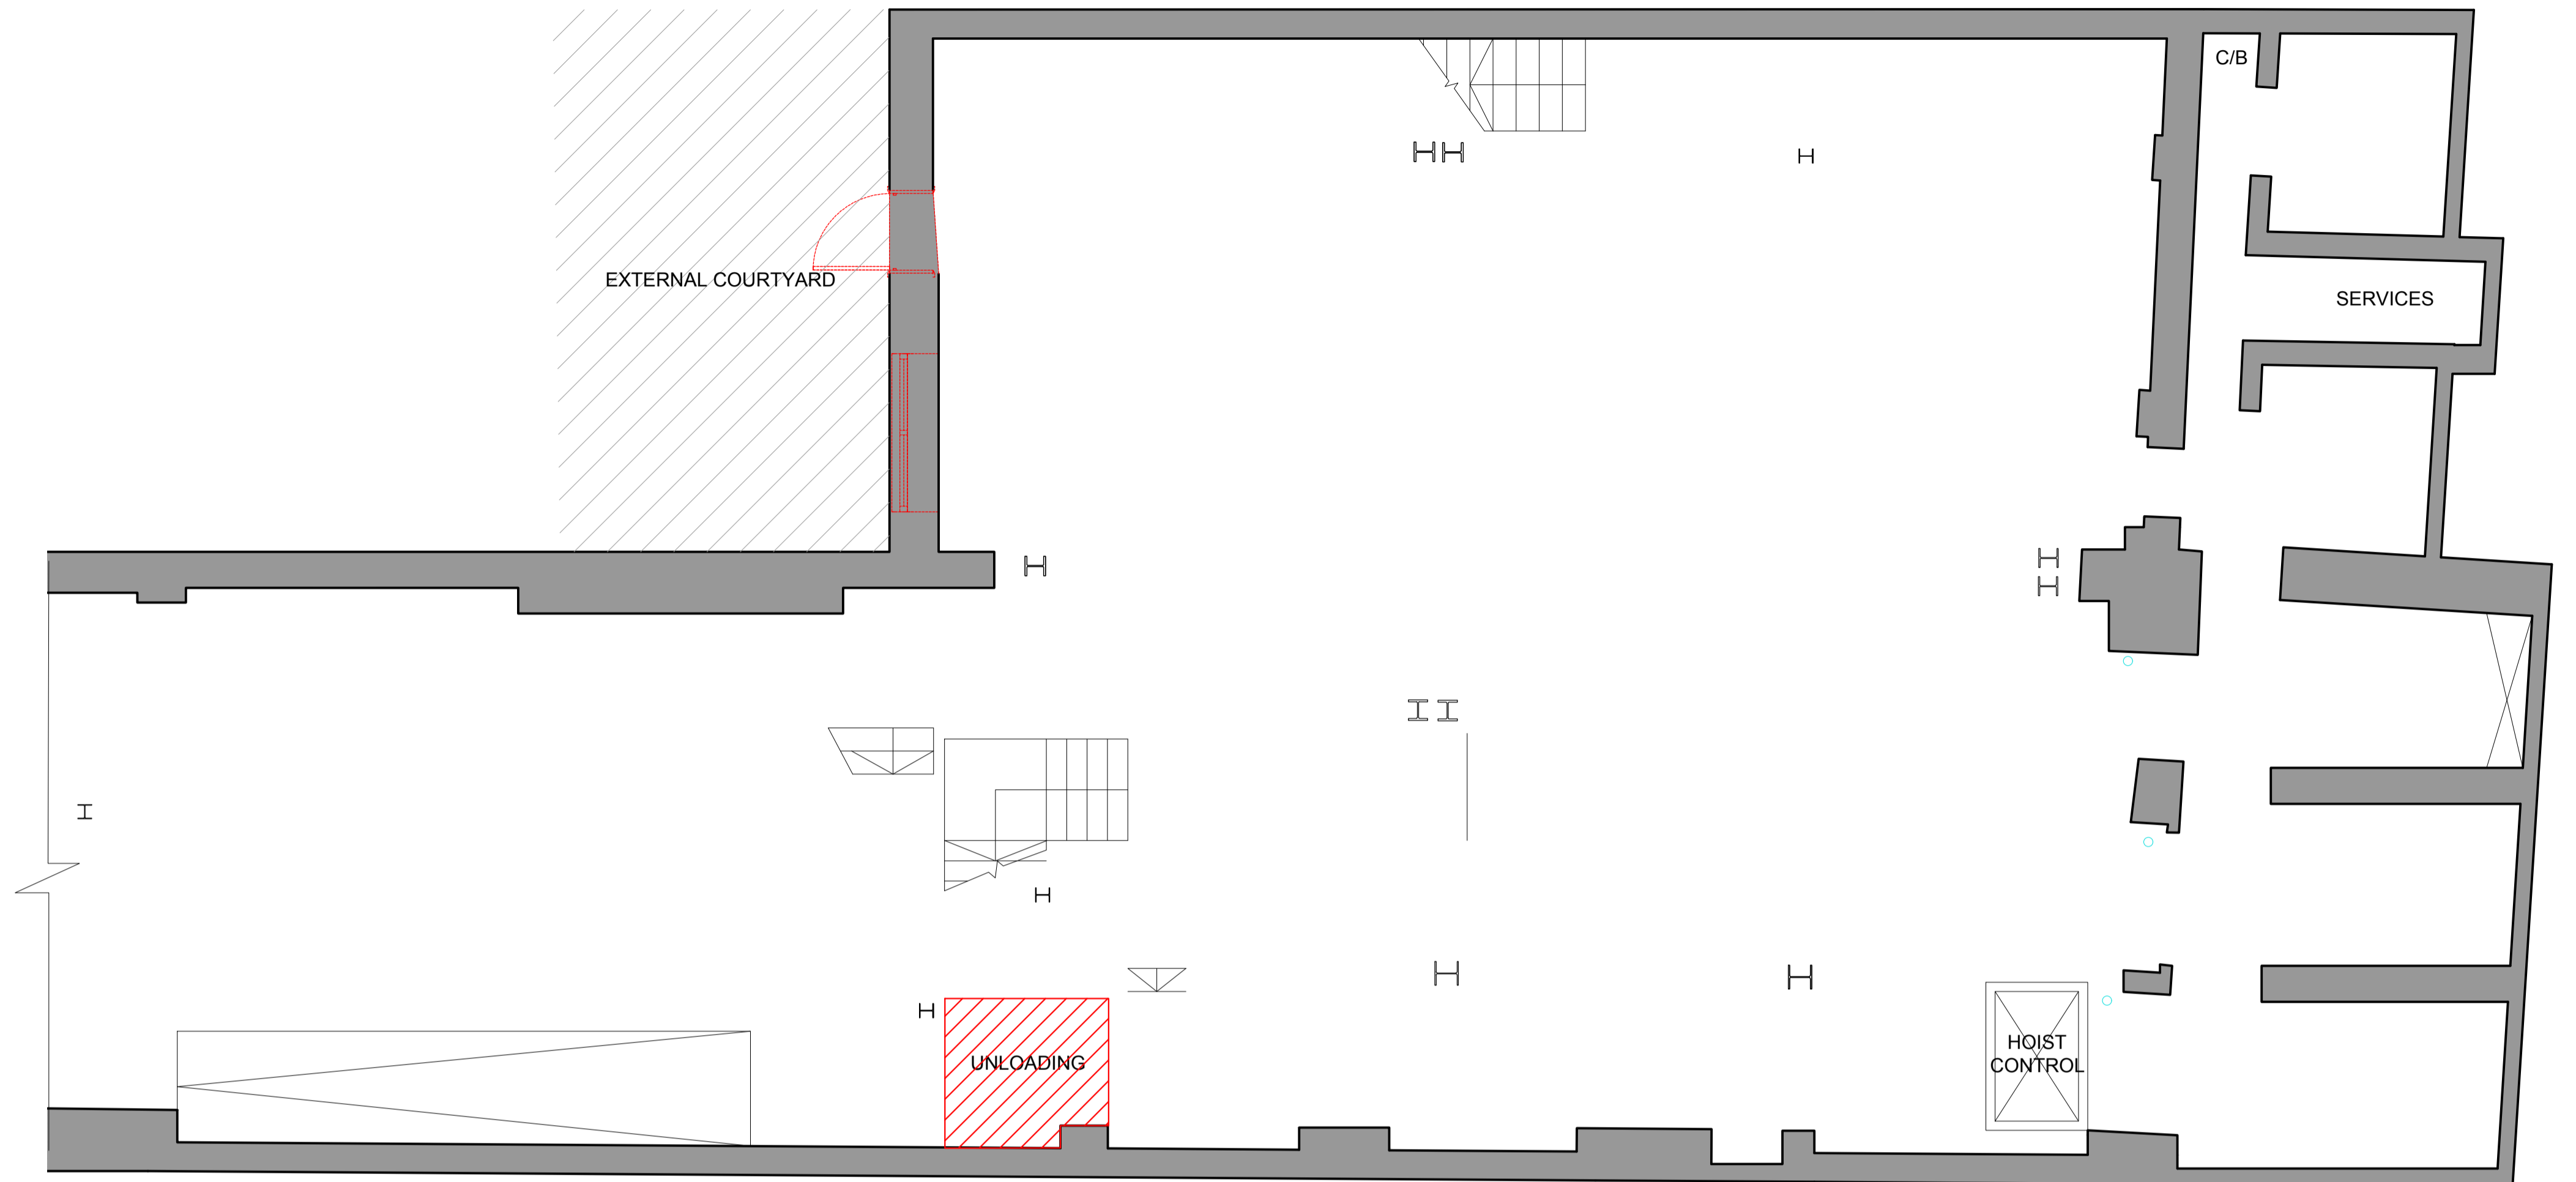

01 BASEMENT GENERAL ARRANGEMENT PLAN
SCALE 1:50

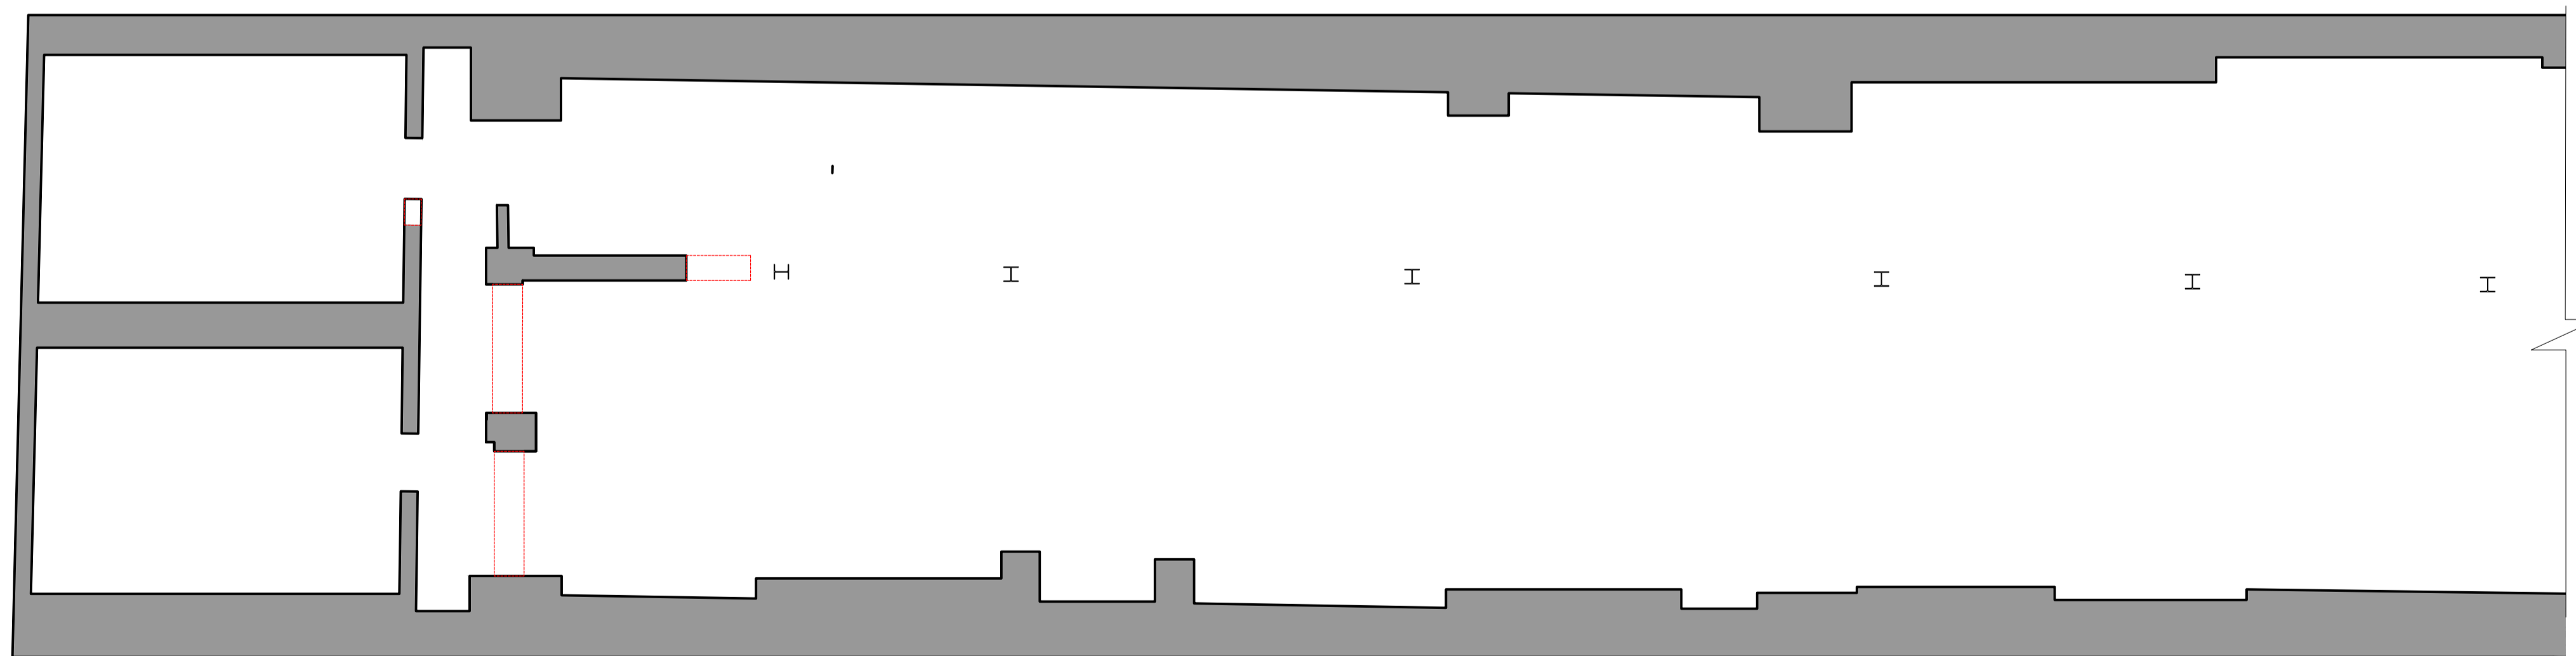

02 BASEMENT GENERAL ARRANGEMENT PLAN CONTINUED
SCALE 1:50

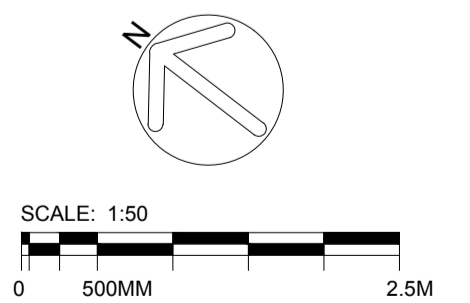

REV	DATE	COMMENT	REV	DATE	COMMENT
/	01/09/2020	SCHEMATIC DESIGN			
A	27/11/2020	DESIGN DEVELOPMENT ISSUE			
B	11/12/2020	DESIGN DEVELOPMENT ISSUE			
C	18/12/2020	DESIGN DEVELOPMENT ISSUE			



UNIT 4 07 SCHO WORKS
THE TEA BUILDING
56 SHOREDITCH HIGH STREET
LONDON E1 6JJ
UNITED KINGDOM

NOTES
DO NOT SCALE FROM THIS DRAWING. ALL DIMENSIONS ARE TO BE CHECKED ON SITE PRIOR TO MANUFACTURE/CONSTRUCTION. ANY DISCREPANCIES ARE TO BE RELAYED TO MBDS IMMEDIATELY.
© BIG MAMMA GROUP 2019

DESIGN DEVELOPMENT

PROJECT
HENRIETTA STREET

DRAWING TITLE		
BASEMENT EXISTING PLAN		
FIRST ISSUE	SCALE	SHEET SIZE
01/09/2020	1:50	A1
DRAWING NUMBER	REV	
1901-B1- 100	C	