



**01** GROUND FLOOR GENERAL ARRANGEMENT PLAN  
SCALE 1:50

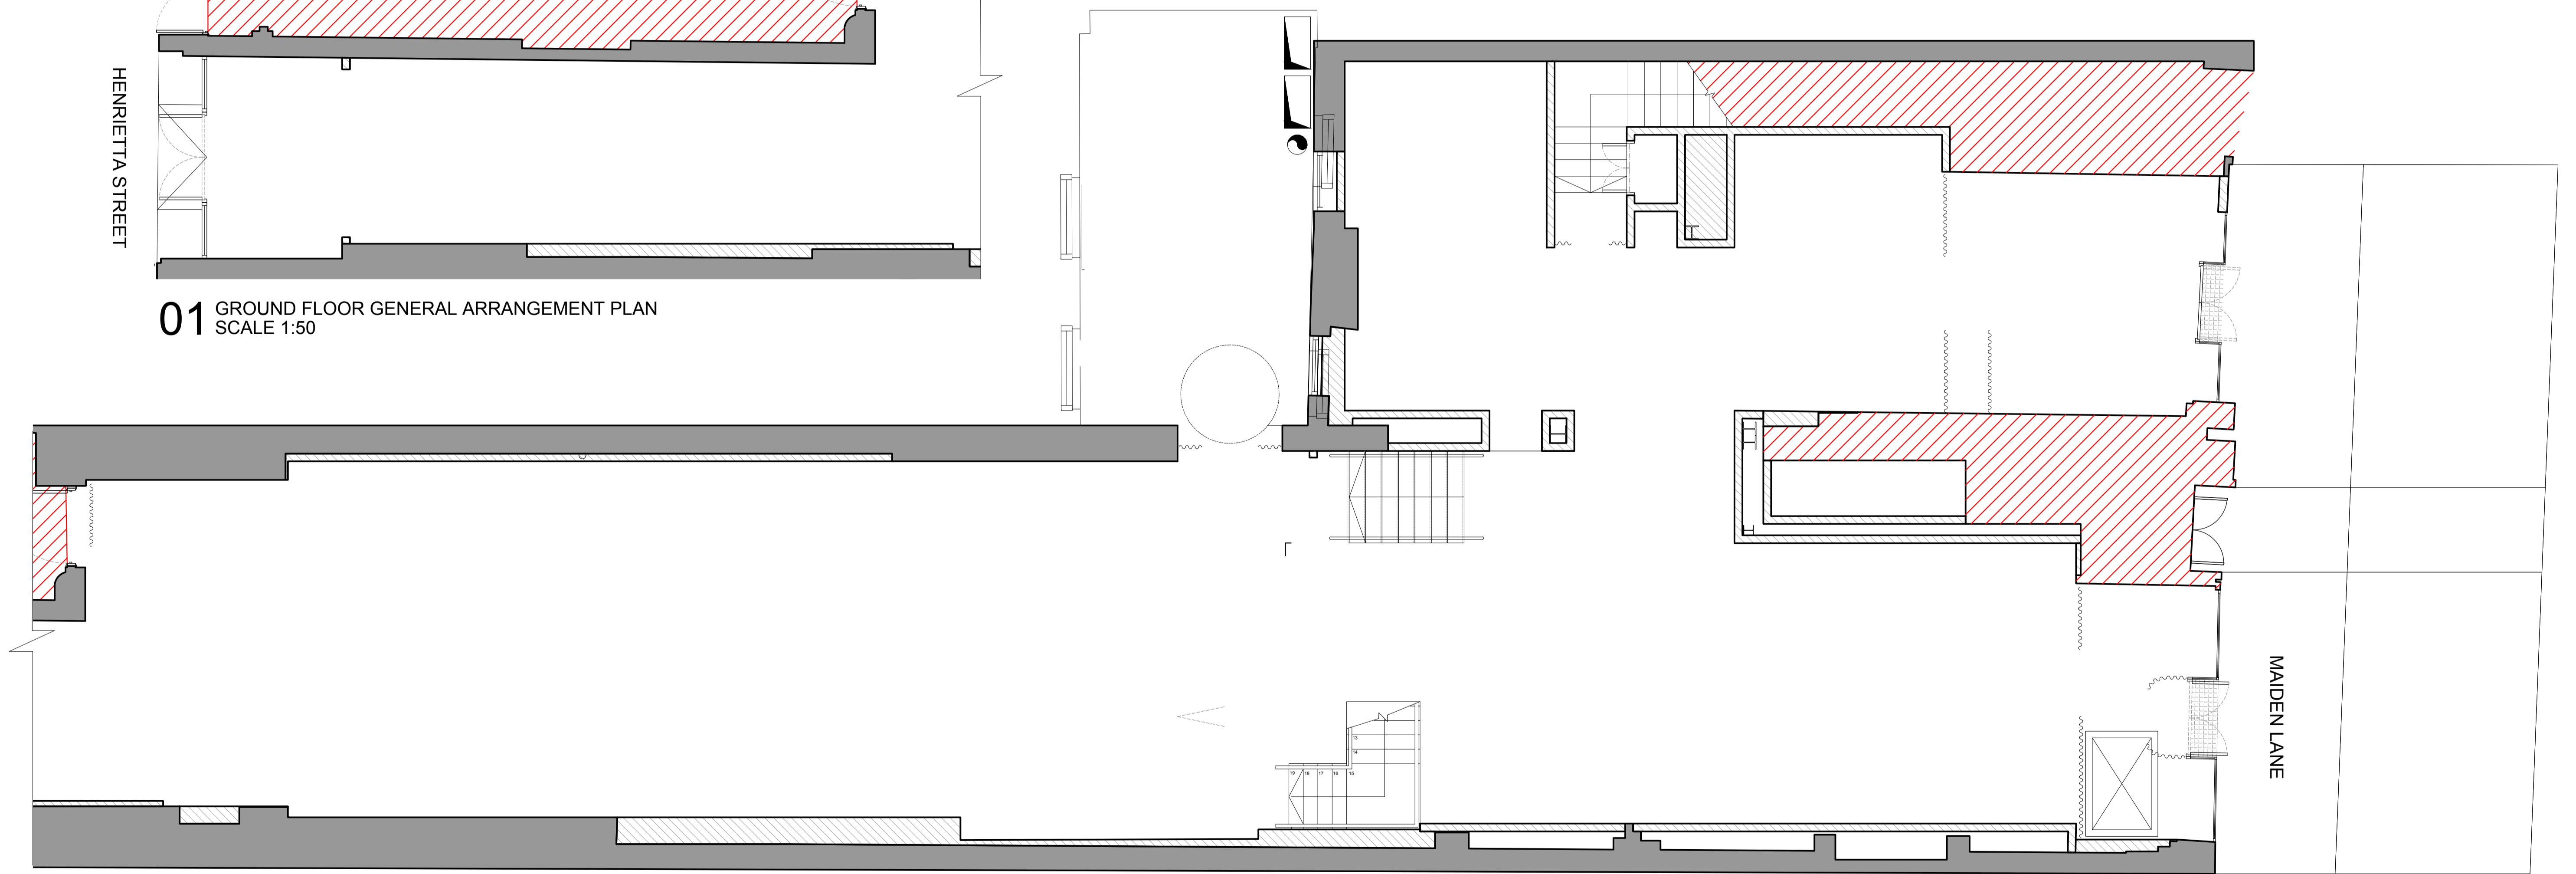

**02** GROUND FLOOR GENERAL ARRANGEMENT PLAN CONTINUED  
SCALE 1:50

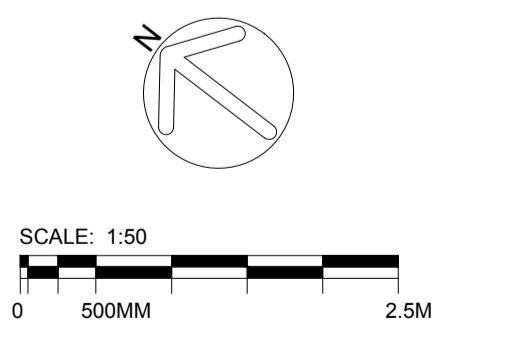

REV	DATE	COMMENT	REV	DATE	COMMENT
/	01/09/2020	SCHEMATIC ISSUE			
A	2011/2020	DESIGN DEVELOPMENT ISSUE			



UNIT 4.07 SOHO WORKS  
THE TEA BUILDING  
56 SHOREDITCH HIGH STREET  
LONDON E1 6JJ  
UNITED KINGDOM

NOTES  
DO NOT SCALE FROM THIS DRAWING. ALL DIMENSIONS ARE TO BE CHECKED ON SITE PRIOR TO MANUFACTURE/CONSTRUCTION. ANY DISCREPANCIES ARE TO BE RELAYED TO MBDS IMMEDIATELY.  
© BIG MAMMA GROUP 2019

**DESIGN DEVELOPMENT**

PROJECT  
HENRIETTA STREET

DRAWING TITLE  
**GROUND FLOOR- EXSITING  
GENERAL ARRANGEMENT PLAN**

FIRST ISSUE	SCALE	SHEET SIZE
01/09/2020	1:50	A1

DRAWING NUMBER	REV
1901-F0-100	A