



North Elevation (garden)




West Elevation

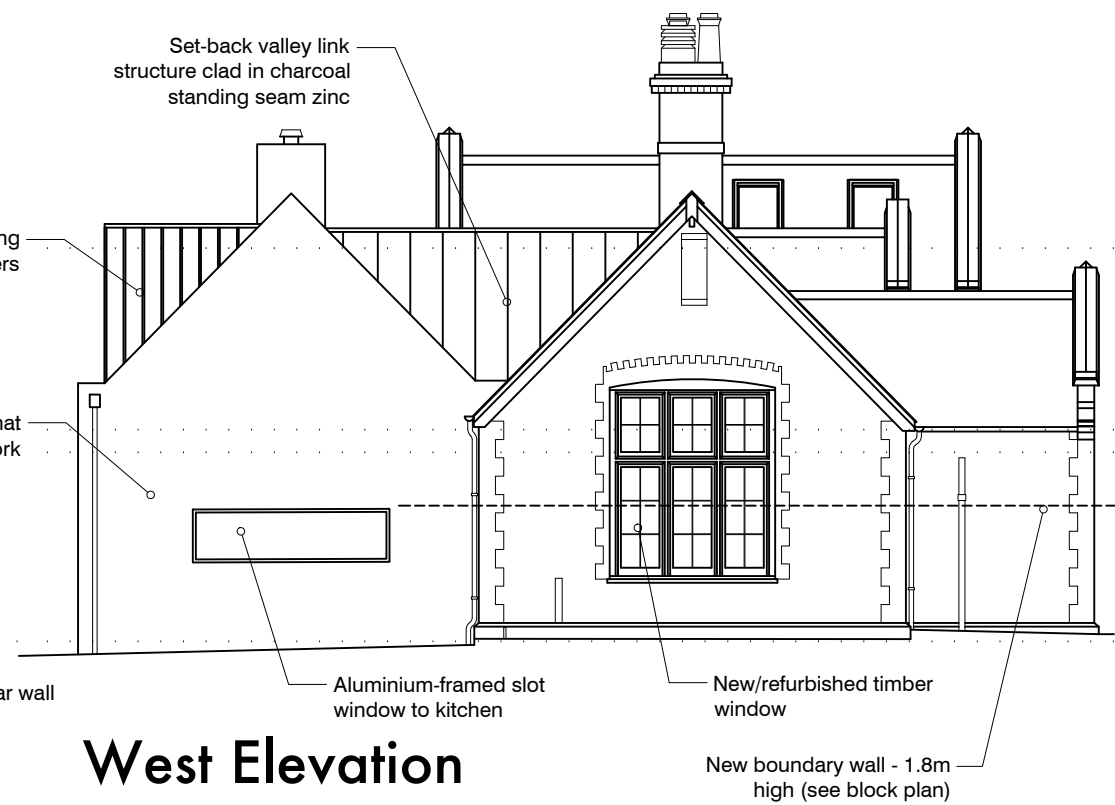

South Elevation (street)

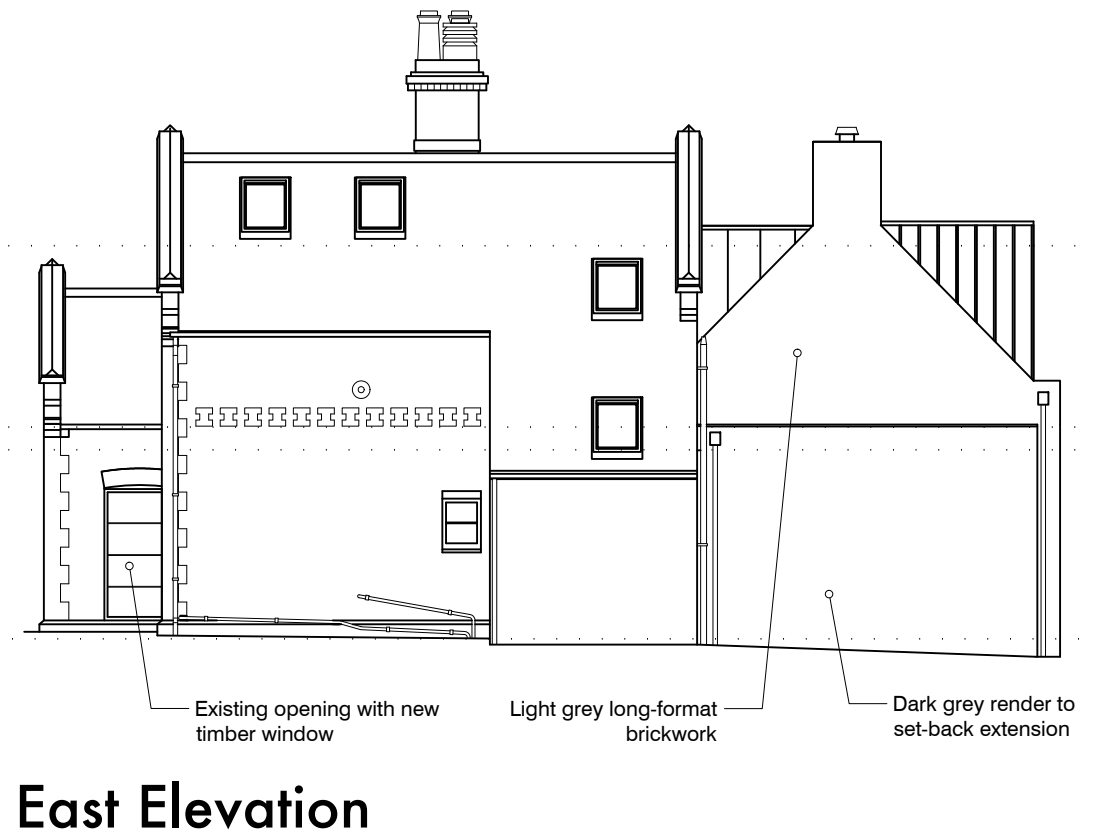

East Elevation

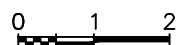

Title Proposed Elevations Scale 1:100

Project ... Hauxton Old Village Hall Date 16/12/20

Address Church Rd, Hauxton CB22 5HS Drawing P03

Potential etc...