




BASEMENT FLOOR PLAN

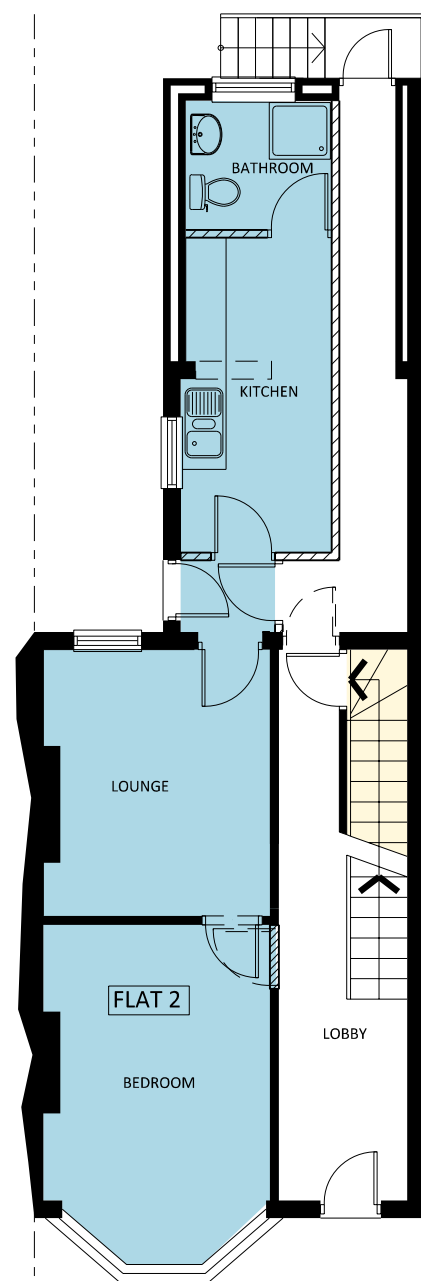

GROUND FLOOR PLAN

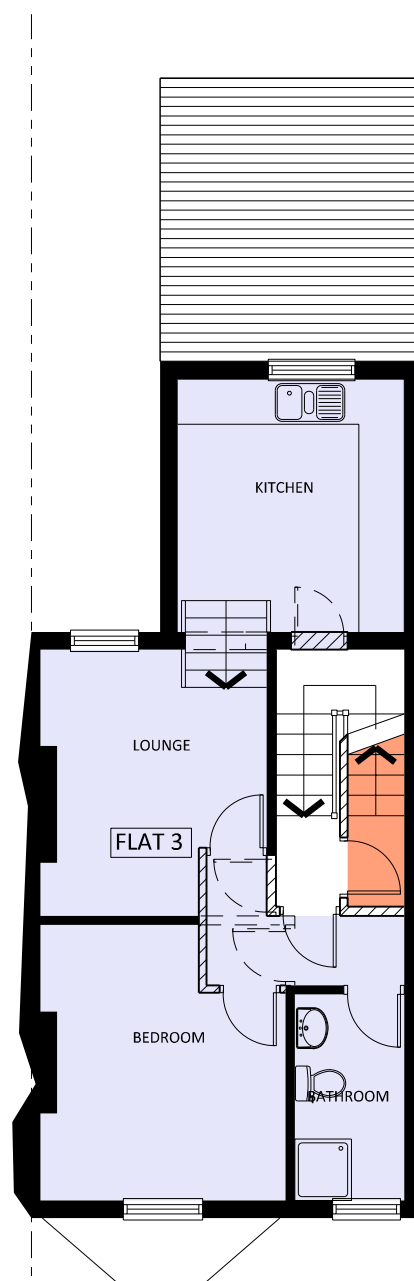

FIRST FLOOR PLAN

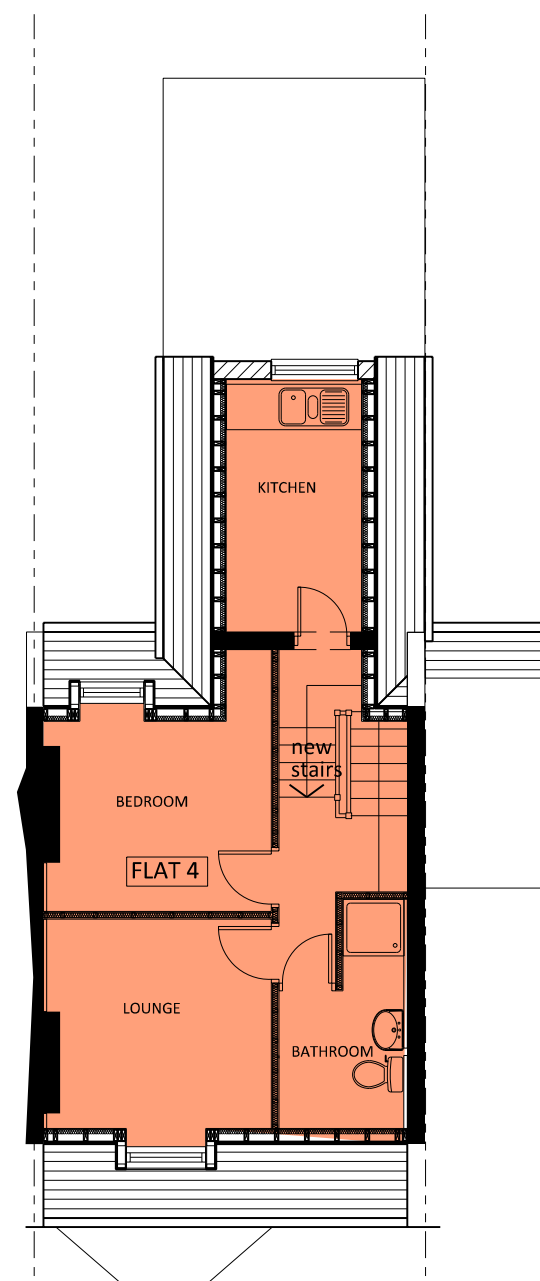

LOFT FLOOR PLAN

Client
PARAMDEEP BHANGAL

Project
**168 EMSCOTE ROAD
 WARWICK
 CV34 5QN**

Drawing Title
PROPOSED FLOOR PLANS

Drawn	Checked	Paper Size	Scale	Date
VC	W	A3	1:100	18-09-20
Project No.	Drawing No.	Revision		
20132	002			

Cullen associates.
 architectural design consultancy

Horizon, Rugby Road, Weston under Wetherley
 Warwickshire, CV33 9BY

tel 07504 973 595 www.cullen-associates.co.uk