




BASEMENT FLOOR PLAN

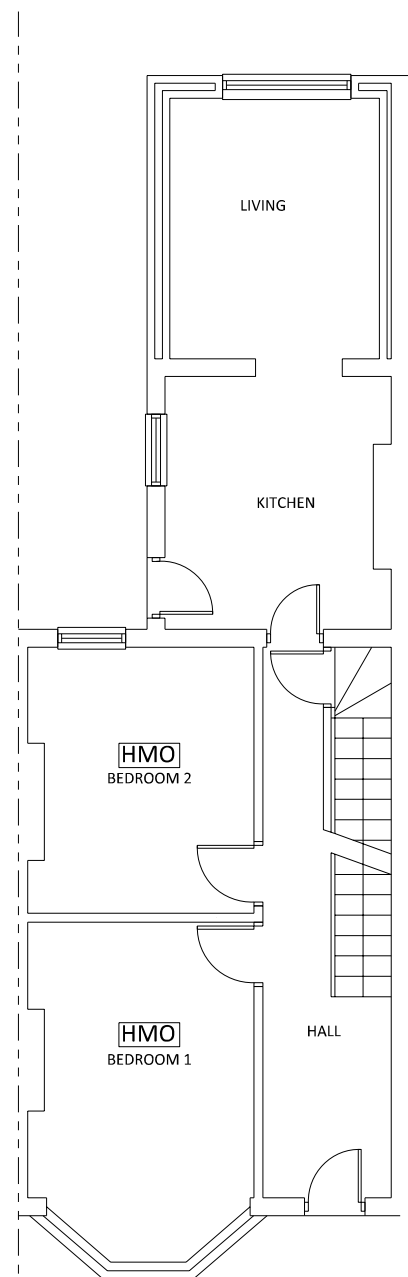


GROUND FLOOR PLAN

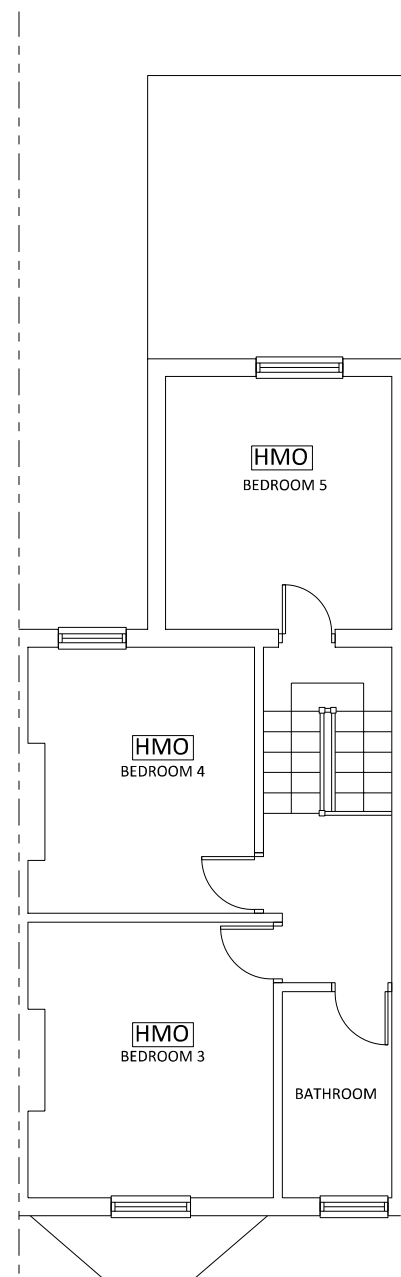

FIRST FLOOR PLAN

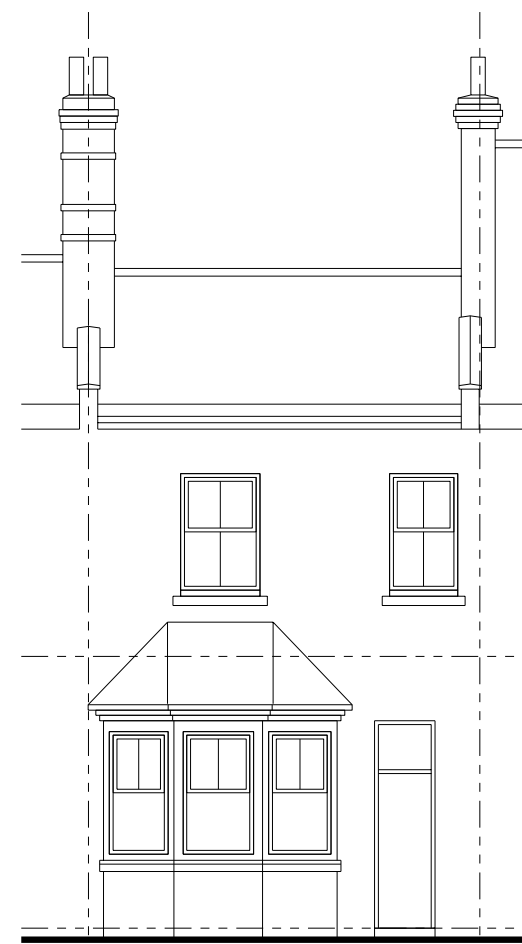

FRONT ELEVATION

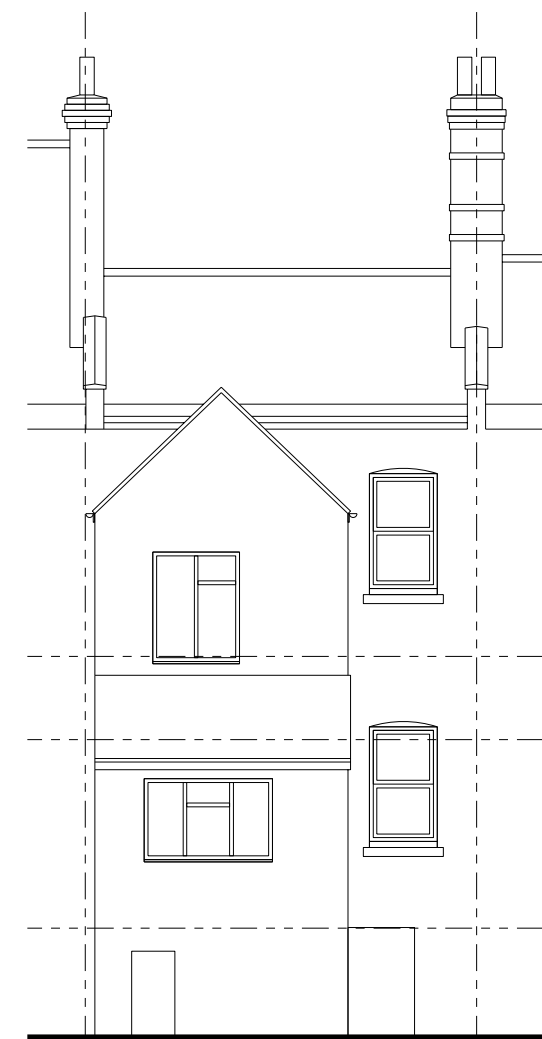

REAR ELEVATION

Client				
PARAMDEEP BHANGAL				
Project				
168 EMSCOTE ROAD WARWICK CV34 5QN				
Drawing Title				
PLANS AND ELEVATIONS AS EXISTING				
Drawn	Checked	Paper Size	Scale	Date
VC	W	A3	1:100	18-09-20
Project No.		Drawing No.		Revision
20132		001		

**Cullen associates.**  
architectural design consultancy

Horizon, Rugby Road, Weston under Wetherley  
Warwickshire, CV33 9BY  
tel 07504 973 595 www.cullen-associates.co.uk