



REAR ELEVATION

new roof increased ridge height to line through with 166 Emscote road

new velux rooflight over bathroom


new pitched roof dormer window built up in lead work and timber with slate tiled roof to match main roof

existing slates to be re-used on new roof design


new white pvcu double glazed windows

wall built up in reclaimed facing brick to match existing

existing fascia and eaves to remain insitu

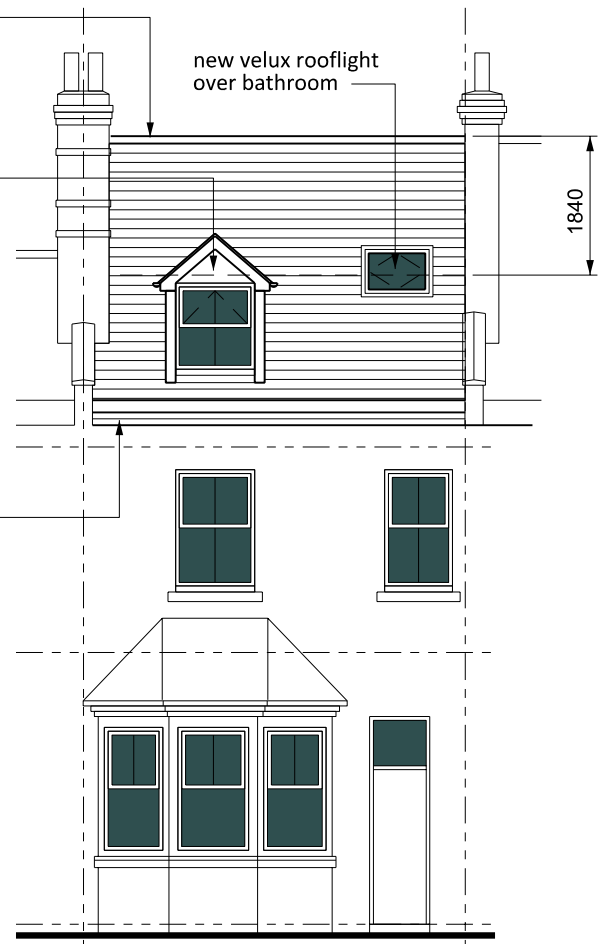

FRONT ELEVATION

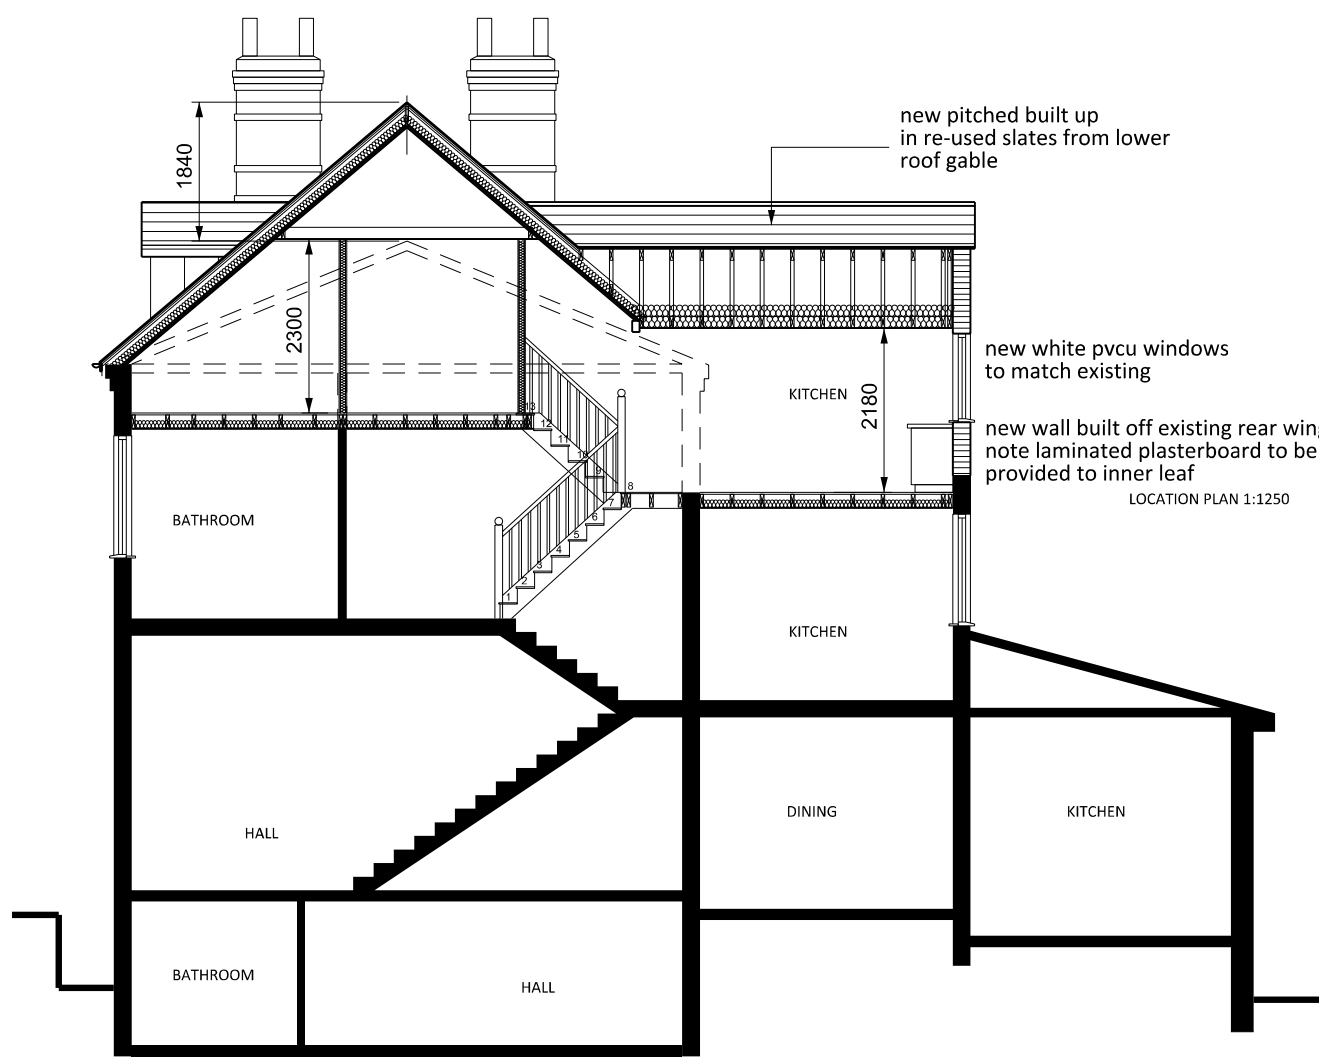

PROPOSED SECTION



SITE PLAN 1:500



LOCATION PLAN 1:1250

Client
PARAMDEEP BHANGAL

Project
**168 EMSCOTE ROAD
 WARWICK
 CV34 5QN**

Drawing Title
PROPOSED ELEVATIONS AND SECTION

Drawn	Checked	Paper Size	Scale	Date
VC	W	A3	1:100	18-09-20
Project No. 20132		Drawing No. 003		Revision

Cullen associates.
 architectural design consultancy

Horizon, Rugby Road, Weston under Wetherley
 Warwickshire, CV33 9BY
 tel 07504 973 595 www.cullen-associates.co.uk