



Safety cage hoops formed from 50 x 6 Flat as shown

Plan on D-D

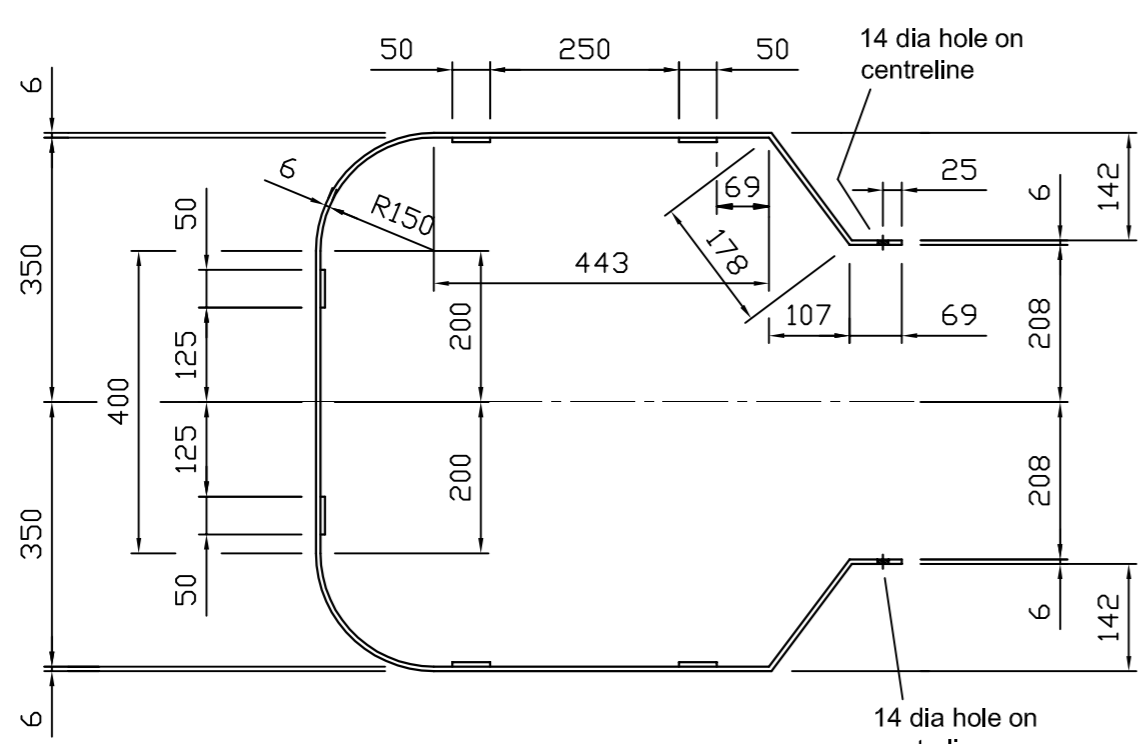


Safety cage hoops formed from 50 x 6 Flat as shown

Section on B-B

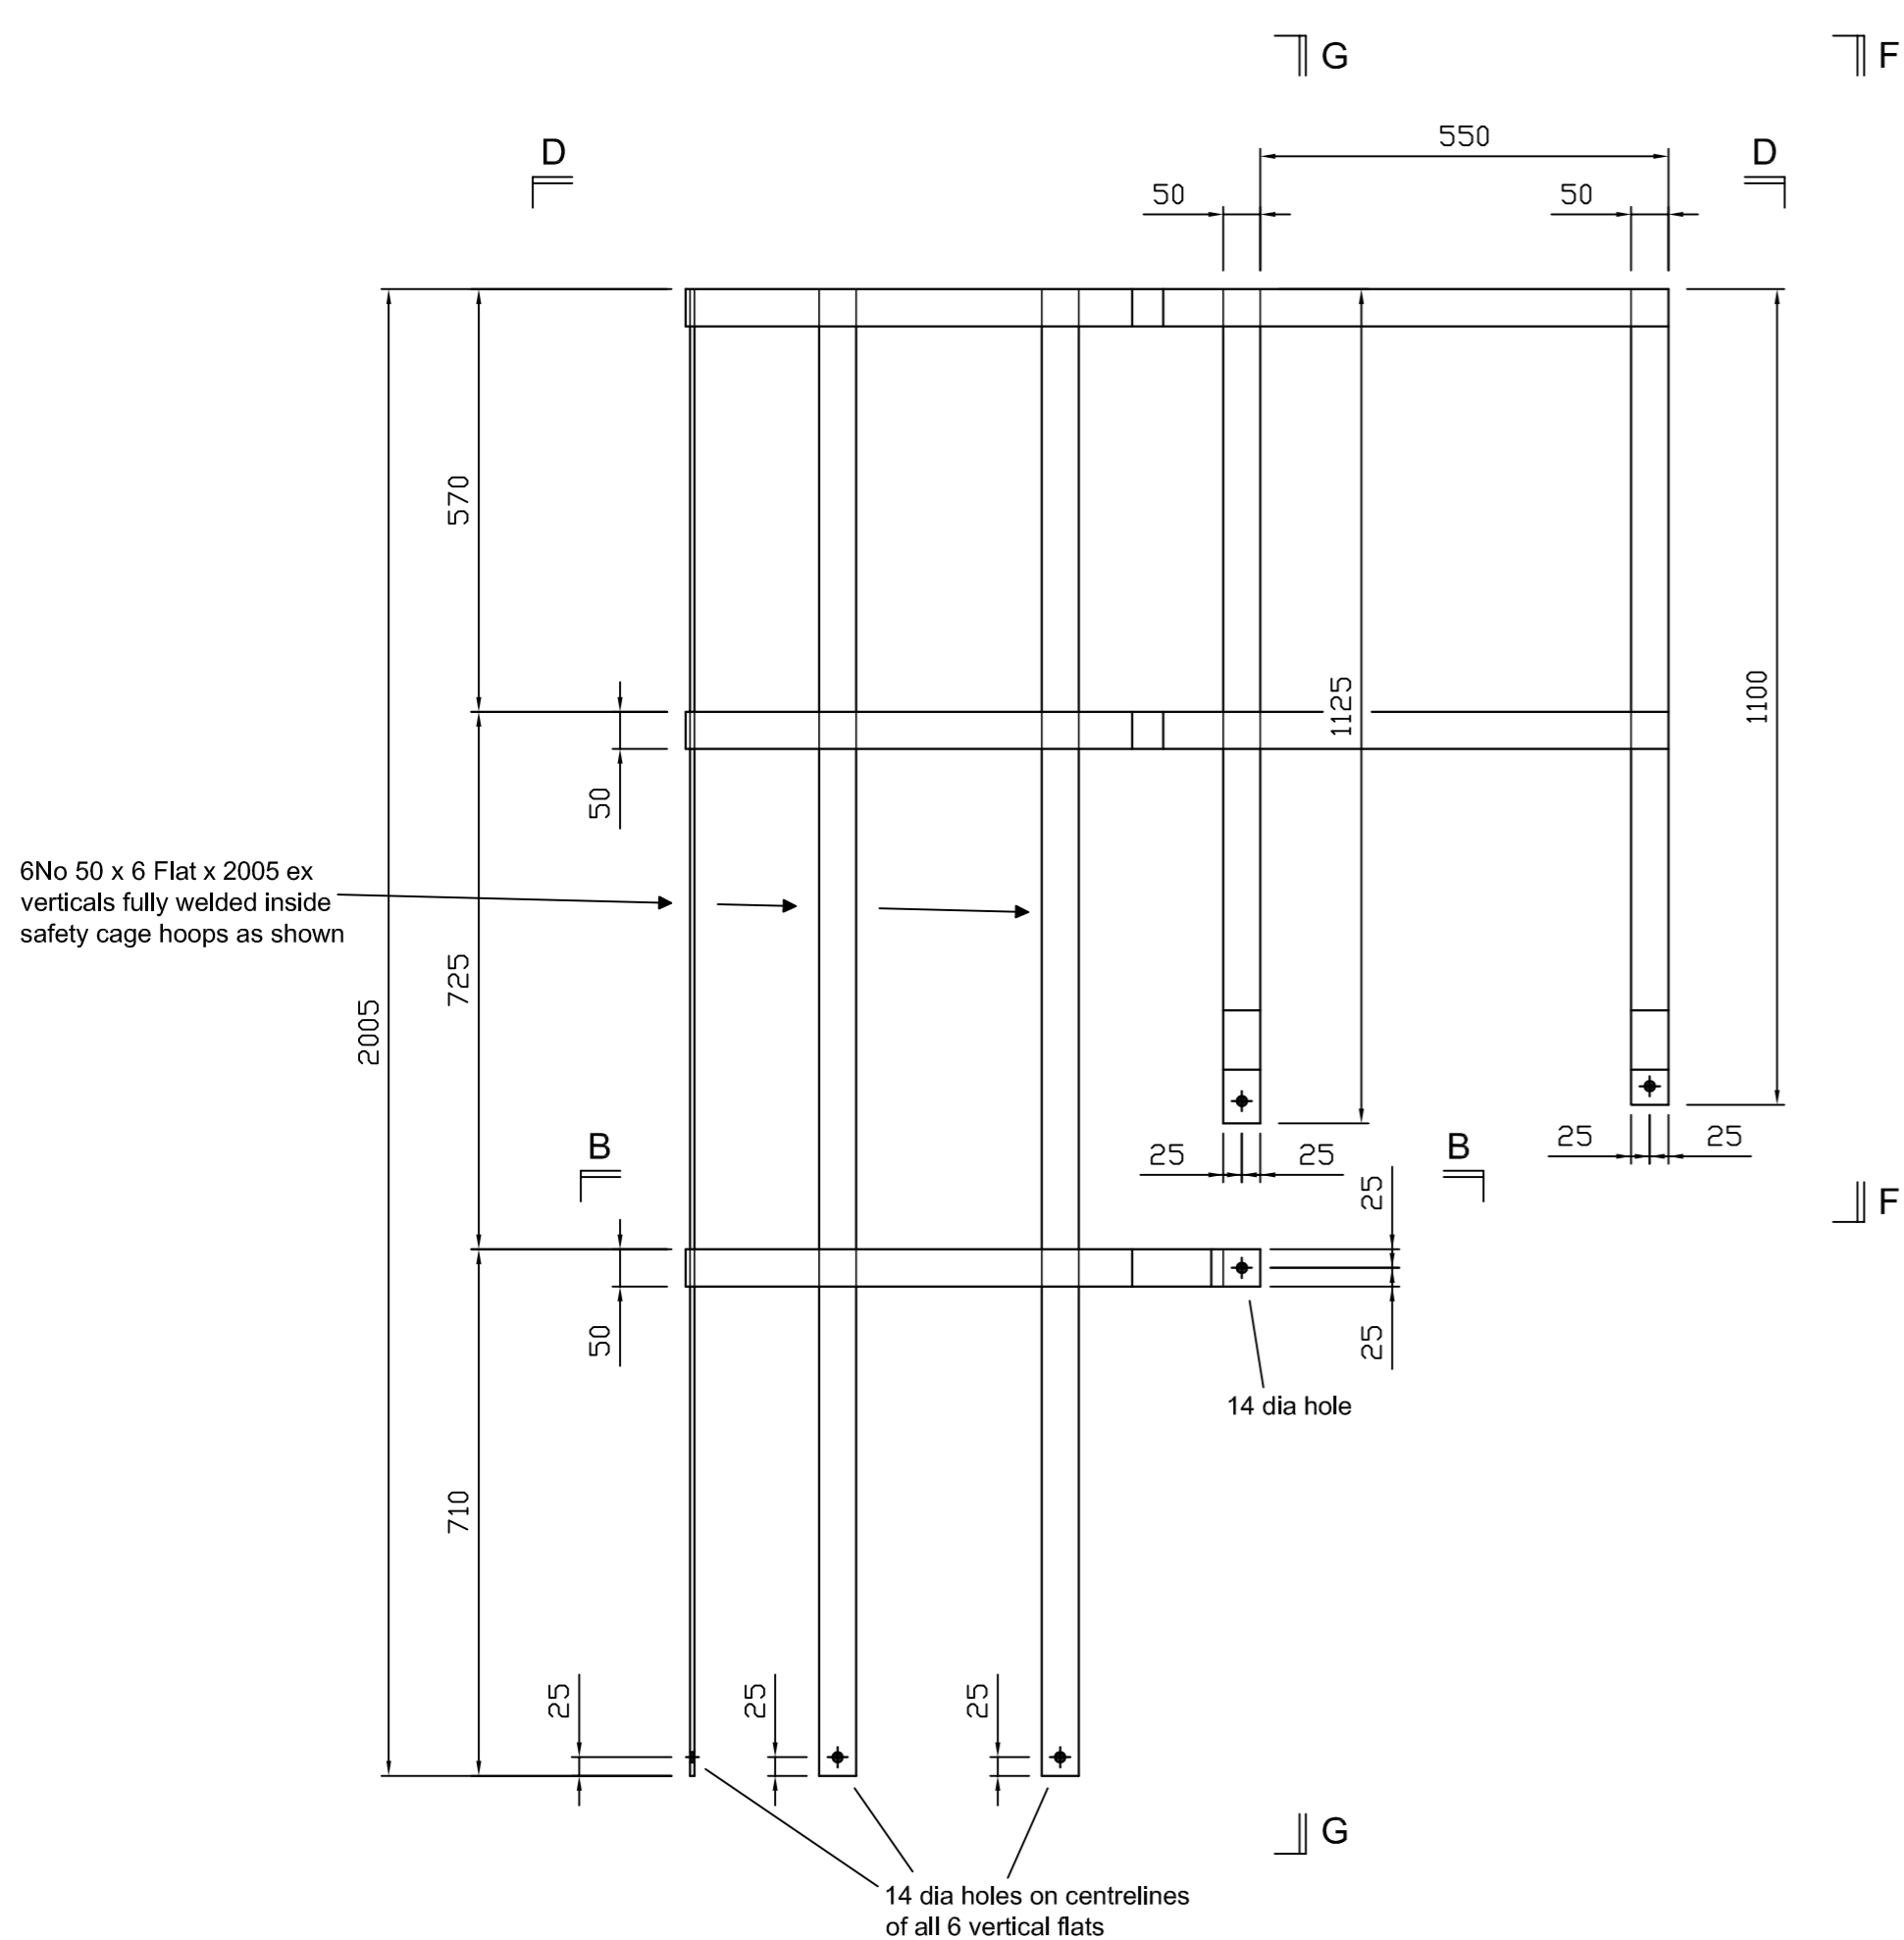


6 No 50 x 6 Flat x 2005 ex verticals fully welded inside safety cage hoops as shown

No 1 Safety Cage Upper Section Req'd As Drawn

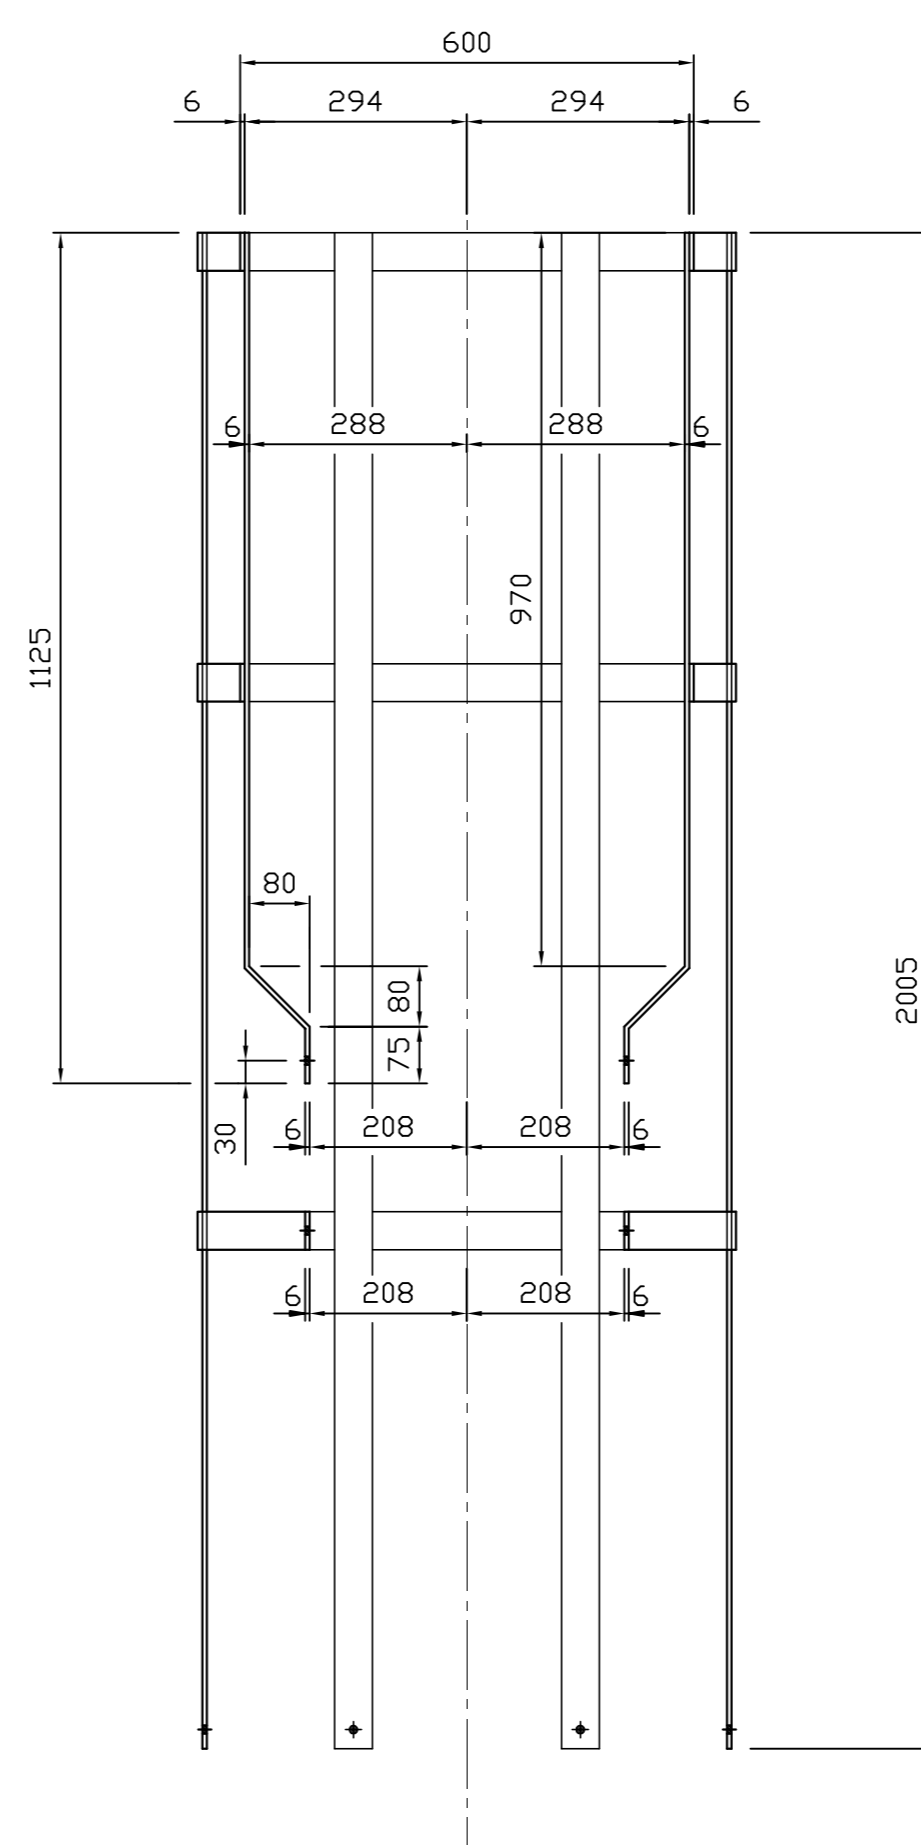

Section on G-G

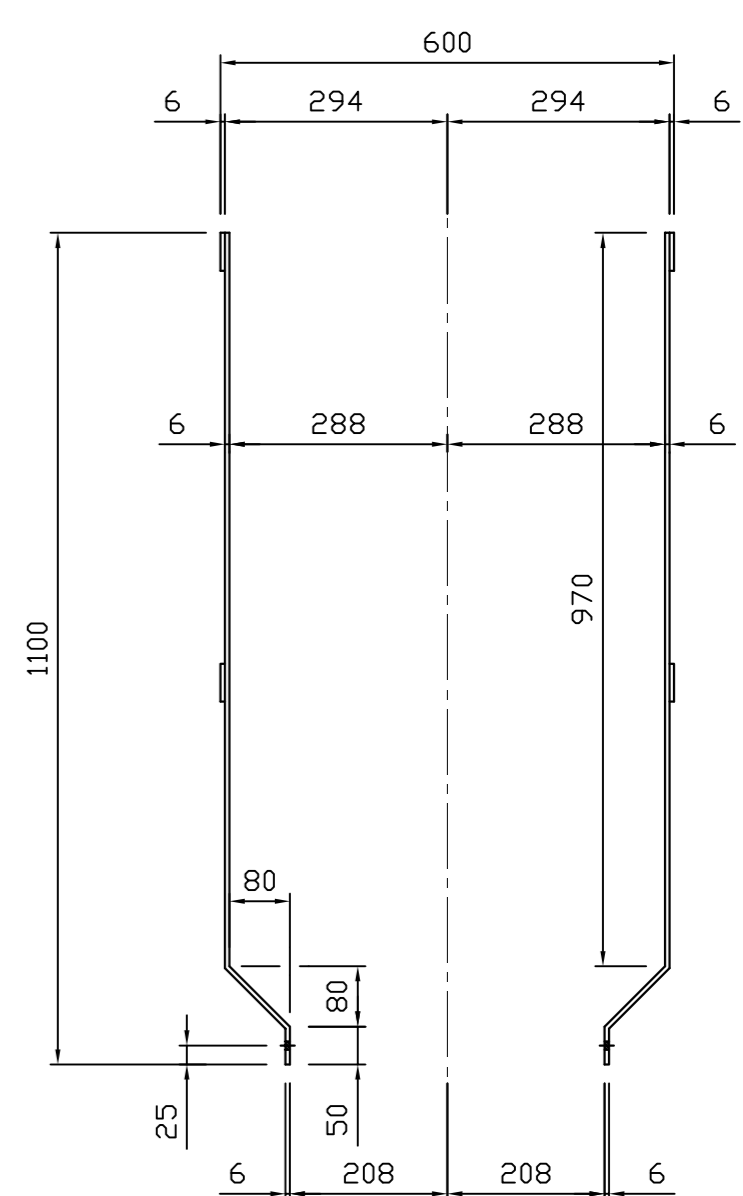

View on F-F