




Section A-A

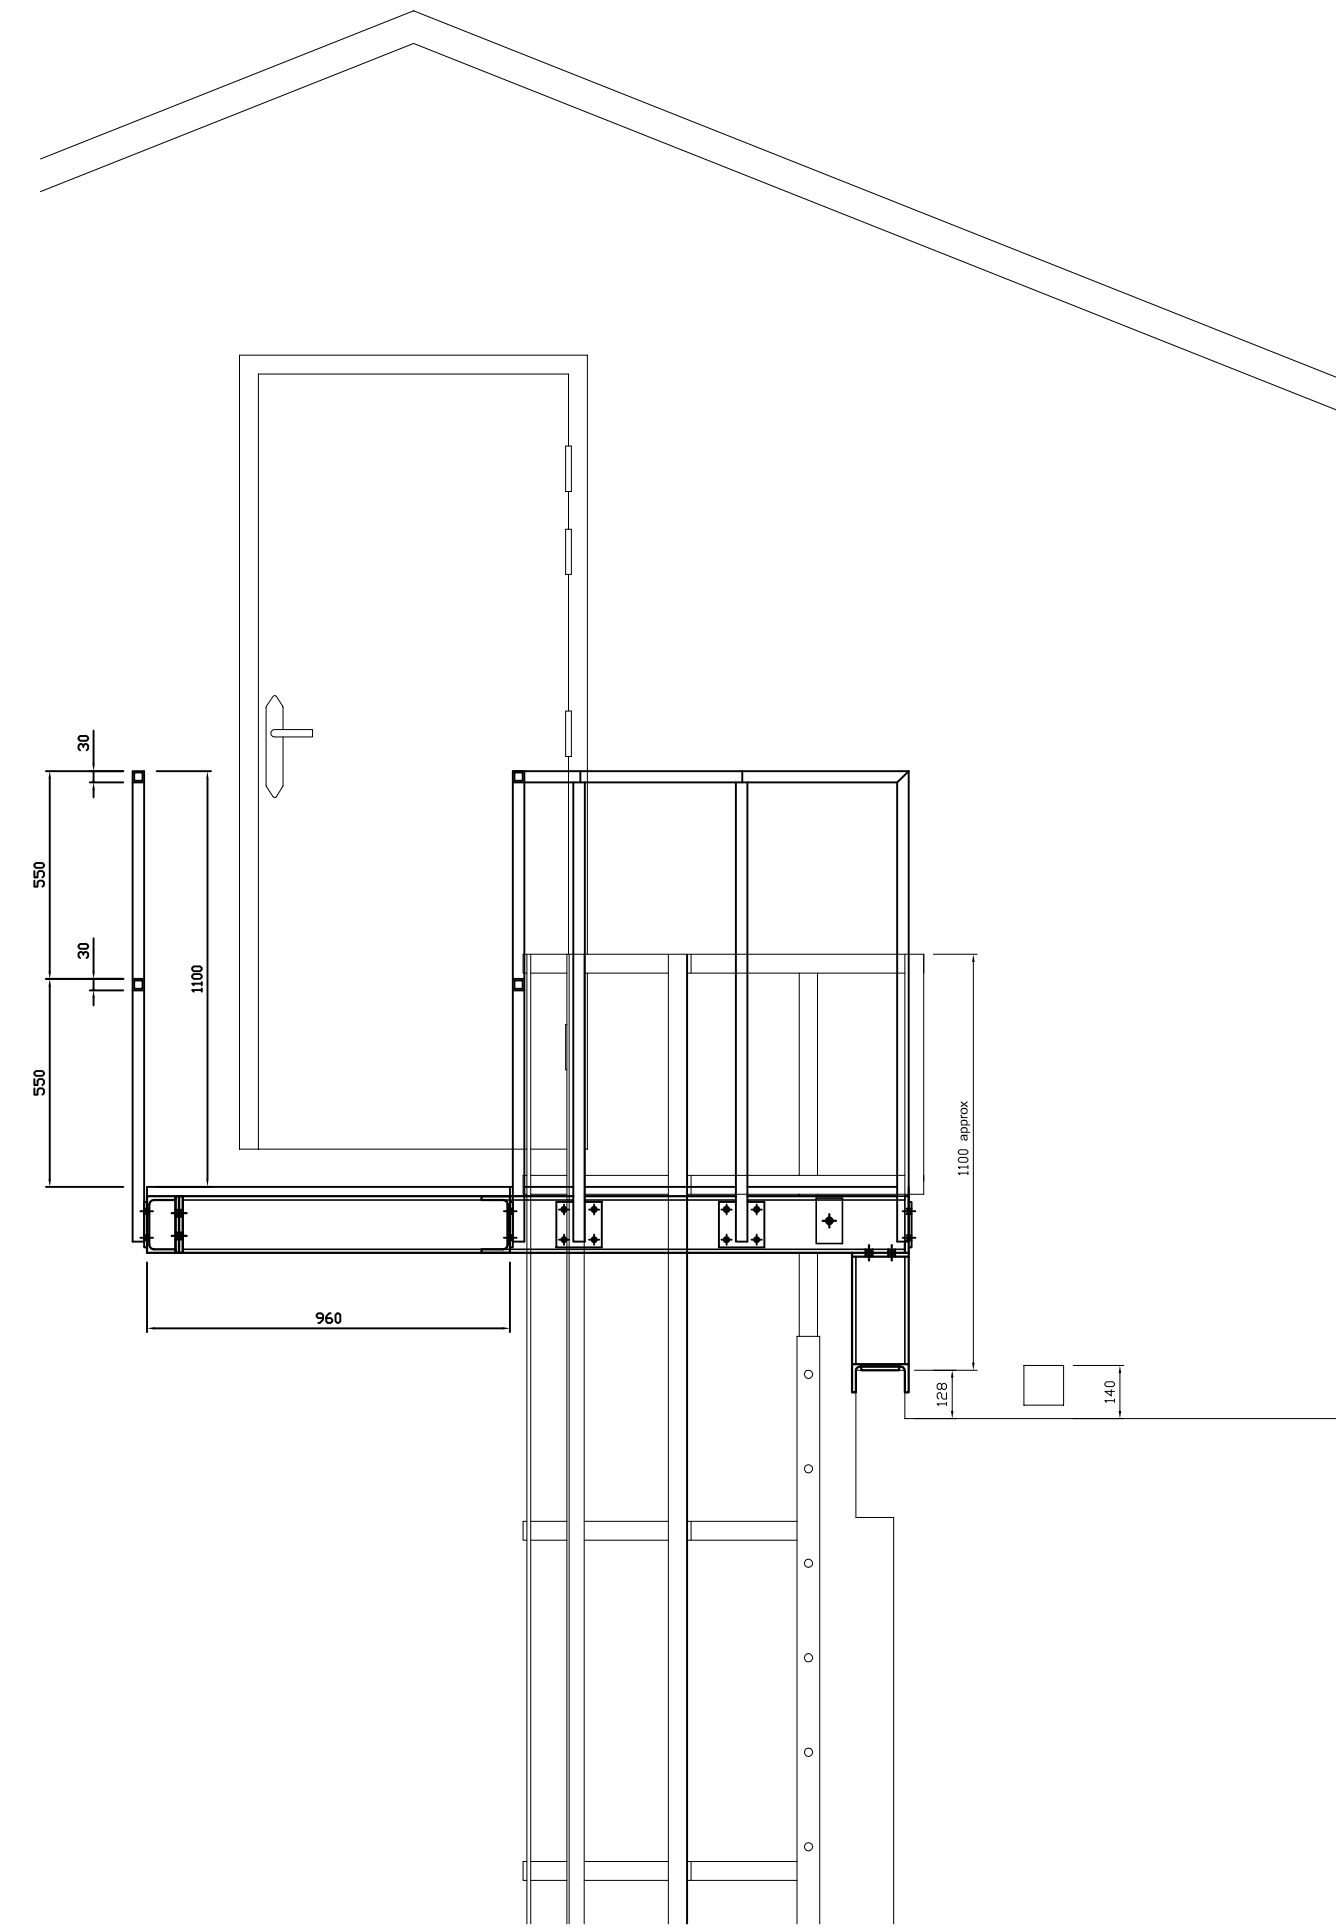

Section B-B

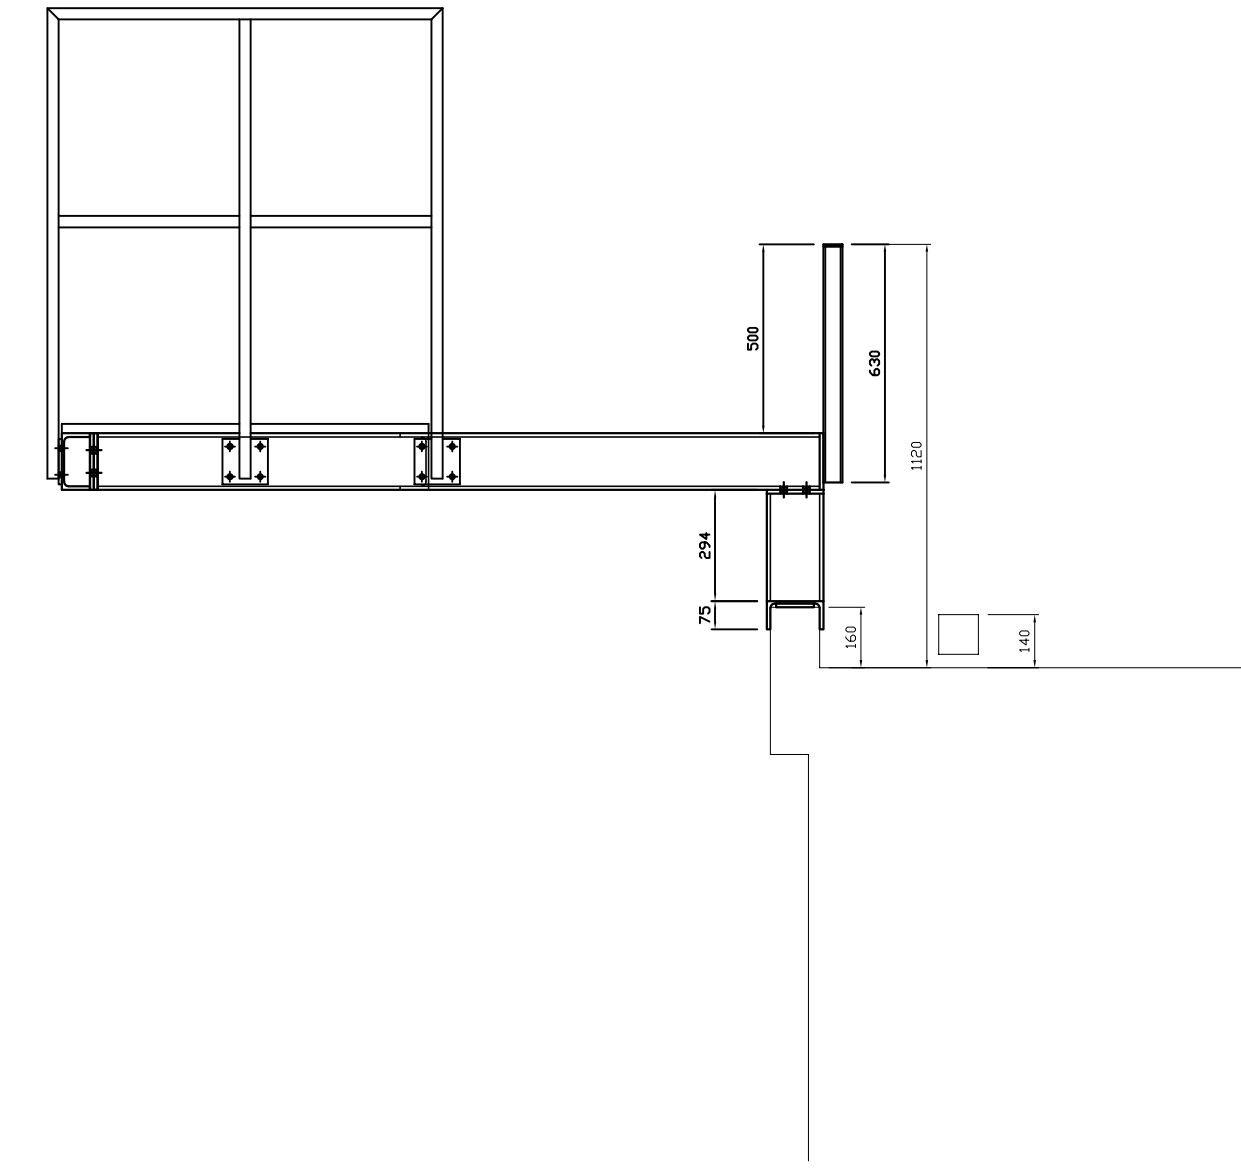

Section C-C

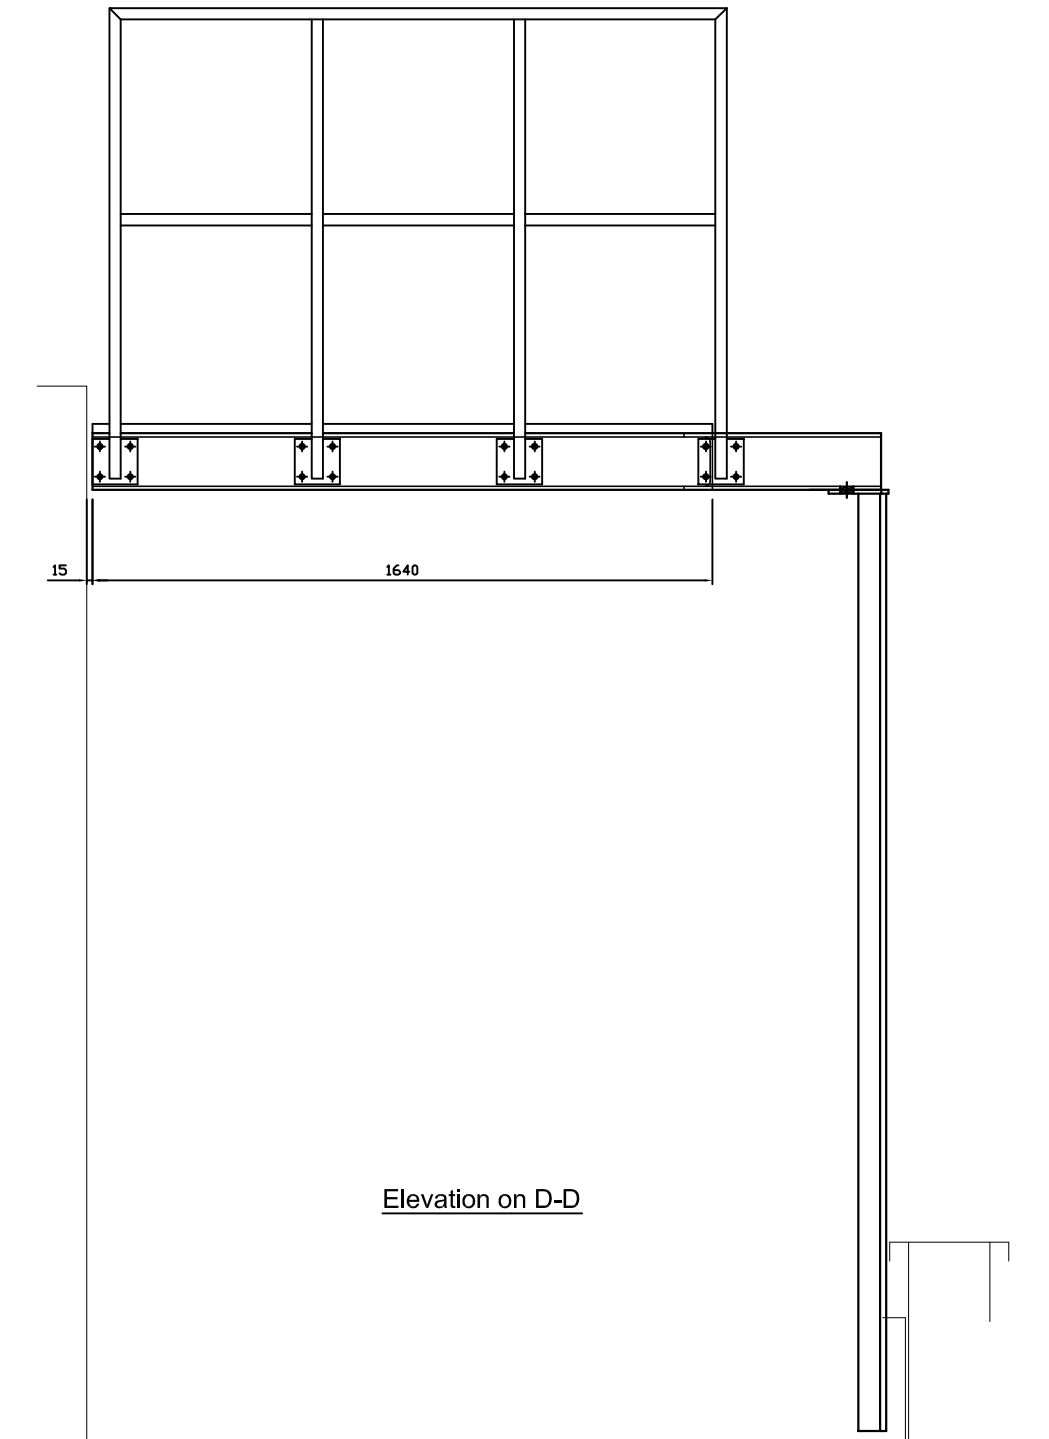

Elevation on D-D

