



Plan View

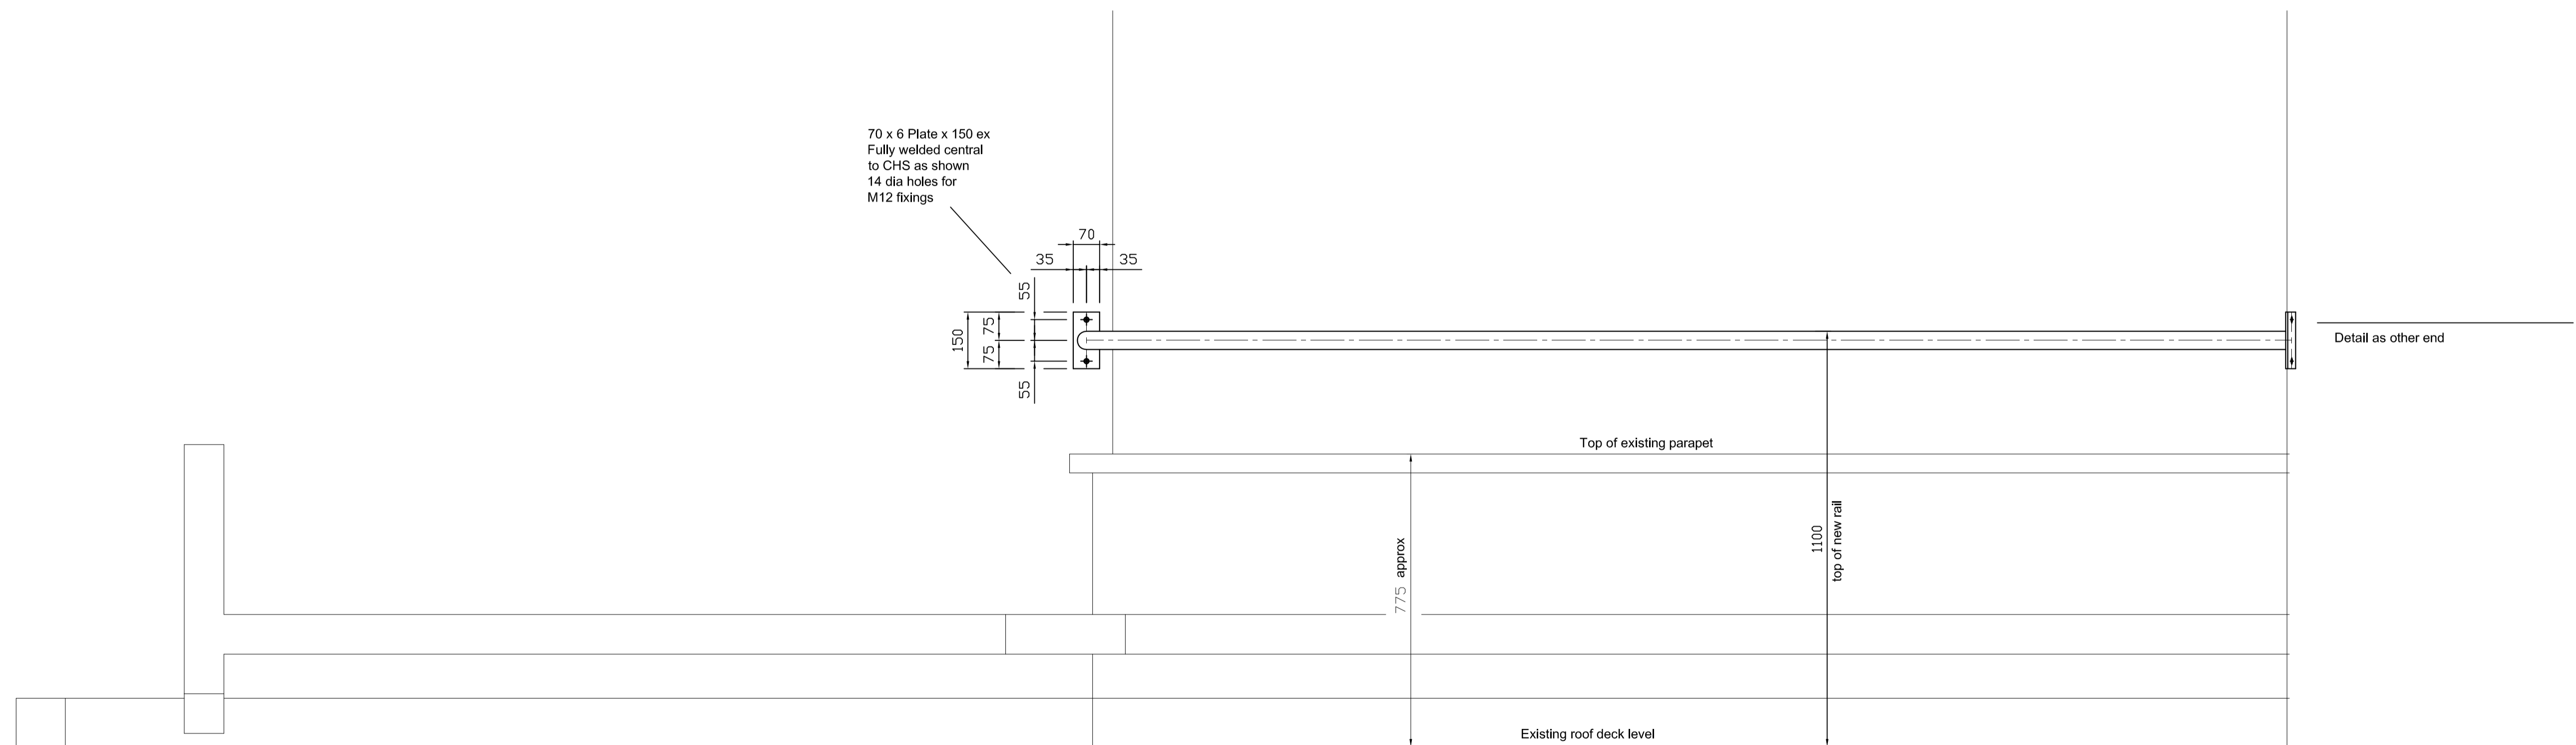

Elevation

Location of cat ladder 1 and platform as shown on Drawing PE-HCL-01

<b>Site:-</b> Harlow	<b>Title:-</b> New Parapet Rail to Roof Area Adjacent to Cat Ladder 1 and Platform	 <b>Playle Engineering Co. Ltd.</b> <small>Home Farm Works, Birch, Colchester, Essex.</small>	<b>Drawn:-</b> Jan 2021 <b>Scale:-</b> 1:10 @ A1	<b>Drg No:-</b> PE-HCL-04
-------------------------	---	---	---	------------------------------