

ANDERSEN A2 FACTS & FIGURES



TEATHERED CABLE

5.5m, 8.5m (7kw), 6.5m (22kw)


CHARGING CAPABILITIES

7kW to 22kW

CHOOSE YOUR COLOR



KONNECT SMART CHARGING

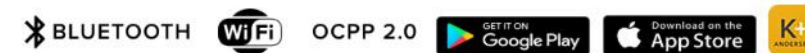

- ▶ Chassis lifetime guarantee
- ▶ Compatible with all electric and hybrid cars
- ▶ Certified for all European countries
- ▶ 3 years Andersen Care Cover