



A3

11

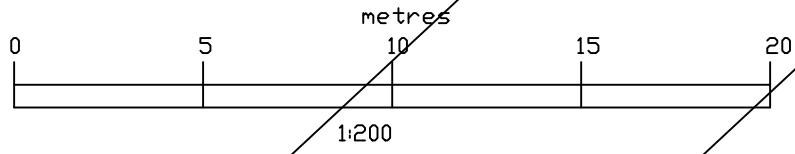

16

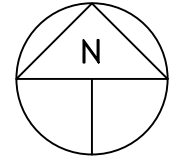

14

To Main Combined Sewer in Street

Slabs / Stone Chips

S.V.P.

S.V.P.

R.W.P.

R.W.P.

Gully

Site Area 485m²

Concrete Hardstanding

10

Slabs / Stone Chips

5

WARRANT DESIGN
ARCHITECTURAL DESIGN
AND DRAWING SERVICES
TEL.0141-423-9633.

JOB

PROPOSED EXTENSION
AT 12 BALVIE AVENUE
GLASGOW G15 6UP FOR
MRS. K. KIERNAN

DWG.No.			REV.
21	01	02	

21	01	02	
----	----	----	--

DWG.TITLE

SITE PLAN AS EXISTING

Drawn	a.m.m.	Scale	
Date	JAN.2021.	1:200.	