

Allotment Gardens

KEY: MATERIALS PLAN

APPLICATION BOUNDARY

FACING MATERIALS:


- BRICK - REGATE PURPLE MULTI
- BRICK - WOODSTOCK BLEND RESERVE
- FIRST FLOOR TILE HANGING - PHAEMFIN - RUSTIC RED
- DETAIL BRICK - BEKSHIRE ORANGE STOCK

ROOF MATERIALS:

- PLAIN TILE - HP20 - BURNT RED
- PLAIN TILE - PHAEMFIN - RUSTIC RED
- CHIMNEY

DOOR MATERIALS

- D1 BIRCH - BLUE/CREAM/GREEN
- D2 BIRCH 2 SIDE LIGHTS - BLUE/CREAM
- D3 BIRCH 1 SIDE LIGHT - BLUE/PINK/GREEN
- D4 HORNBEAM - GREEN/CREAM/BLUE/PINK
- D5 HORNBEAM 2 SIDE LIGHTS - BLUE
- D6 HORNBEAM 1 SIDE LIGHT - GREEN/CREAM/BLUE

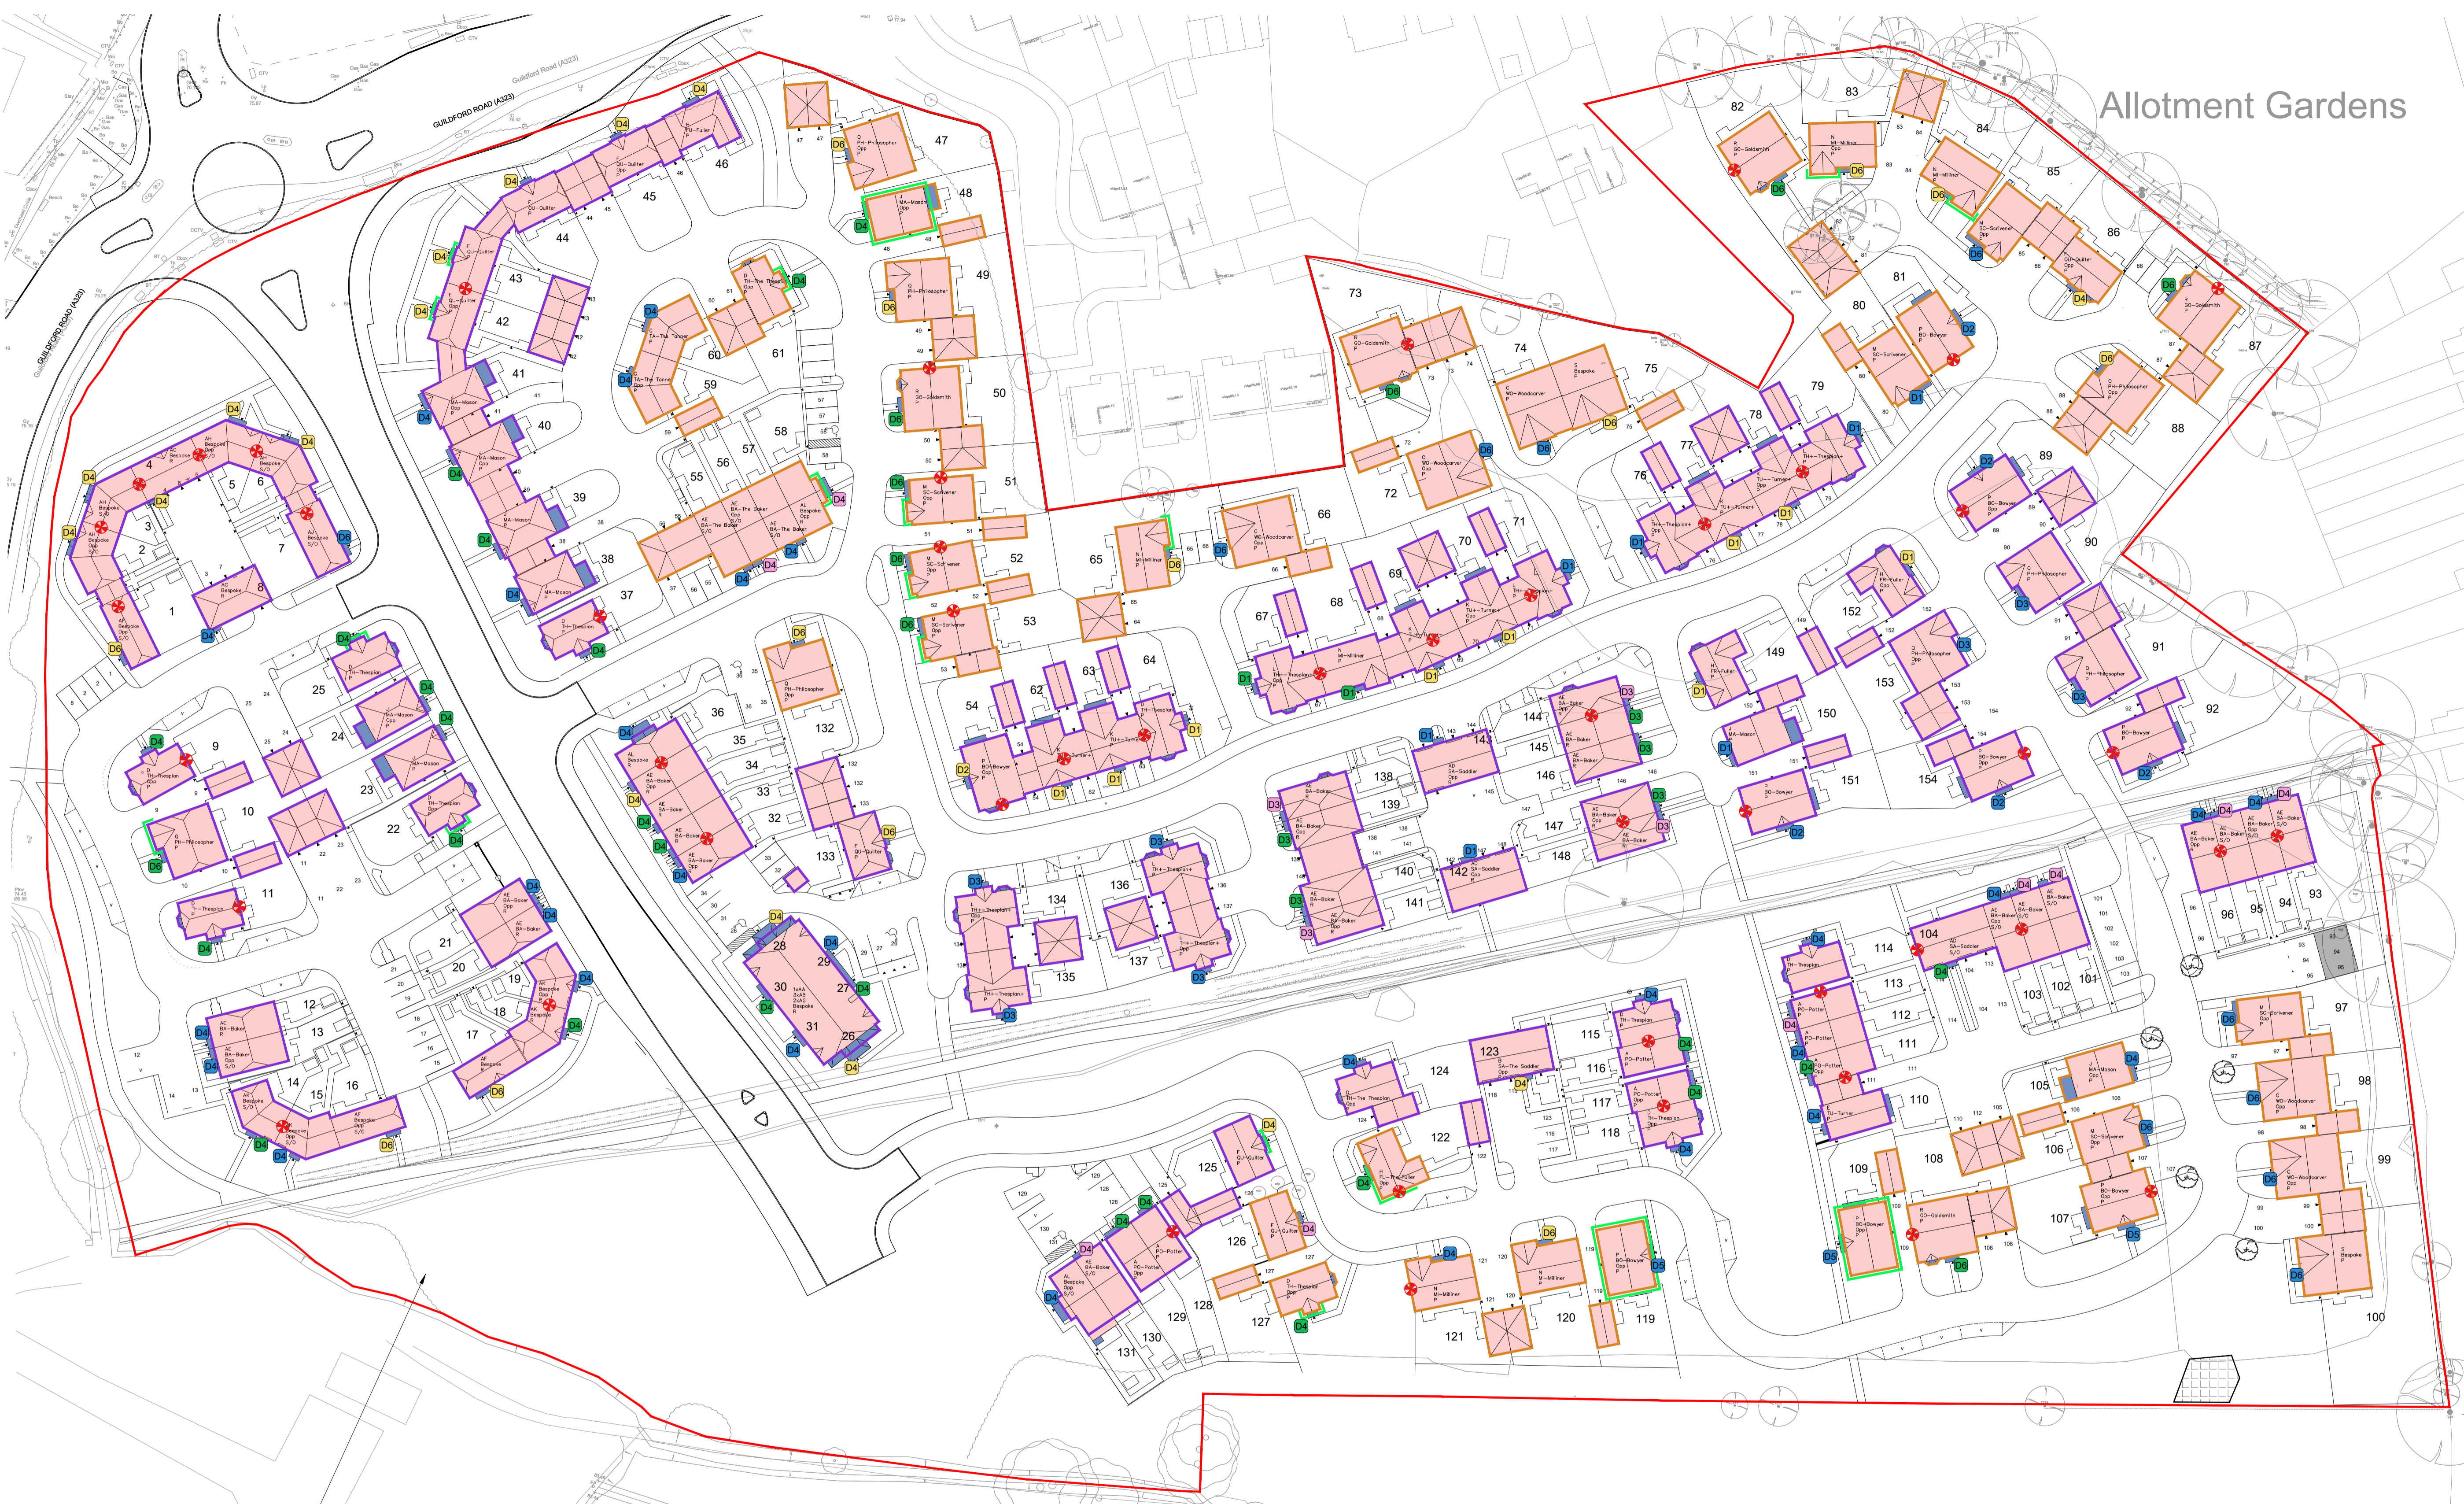

Rushbrooke
 23 Brookgate
 South Liberty Lane
 Ashton Vale
 Business Park
 Bristol
 BS3 2UN
 01179 537043
 rushbrookeuk.co.uk

Client: **Bellway**

Project Name: **Guildford Road, Ash, Wildflower Meadow**

Drawing Title: **Materials Plan**

Project No: 10635	Drawing No: 600_01	Revision: T1
Drawing Status: Preliminary	Date: 22/09/20	Scale: Drawn: Reviewed: 1:500@A1KM

DO NOT SCALE the drawings contained in this document, figured dimensions only are to be used.
 © This document is the sole copyright of Rushbrooke UK LTD.
 Any discrepancies between this drawing and other information should be reported to the Architect.