


MATERIALS:

- 1: EXISTING ROOF TILES
- 2: EXISTING RENDER
- 3: EXISTING BRICKWORK
- 4: RECLAIMED ROOF TILES TO MATCH EXISTING
- 5: RENDER TO MATCH EXISTING
- 6: BRICKWORK TO MATCH EXISTING
- 7: PROPOSED PAINTED TIMBER SASH WINDOW
- 8: PROPOSED PAINTED TIMBER DOOR
- 9: PAINTED TIMBER

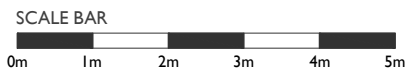

ADDRESS:
THE COPPICE, SHENFIELD, ESSEX

CLIENT:
GARY & HALEY DRAPER

SCALE:
1:100 @ A3

DRAWING NAME:
PROPOSED SE ELEVATION A

DRAWING NUMBER:
0402_221_P1