
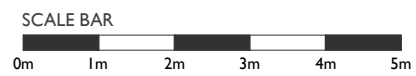


MATERIALS:

- 1: EXISTING ROOF TILES
- 2: EXISTING RENDER
- 3: EXISTING BRICKWORK
- 4: EXISTING (NON ORIGINAL) PAINTED TIMBER WINDOWS

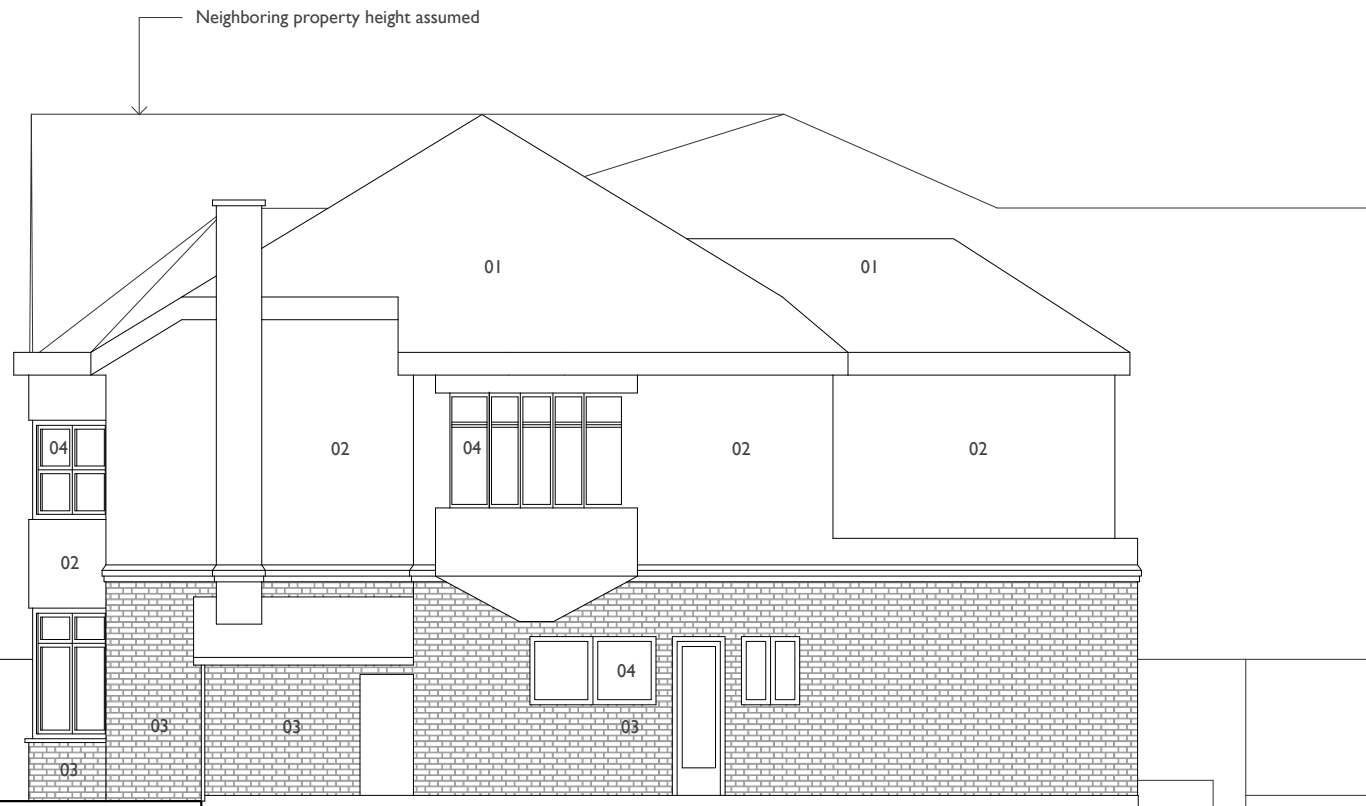

ADDRESS:
THE COPPICE, SHENFIELD, ESSEX

CLIENT:
GARY & HALEY DRAPER

SCALE:
1:100 @ A3

DRAWING NAME:
EXISTING NE ELEVATION C

DRAWING NUMBER:
0402_123_P1