


- MATERIALS:**
- 1: EXISTING ROOF TILES
 - 2: EXISTING RENDER
 - 3: EXISTING BRICKWORK
 - 4: EXISTING (NON ORIGINAL) PAINTED TIMBER WINDOWS

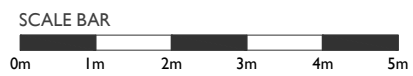

ADDRESS:
THE COPPICE, SHENFIELD, ESSEX

CLIENT:
GARY & HALEY DRAPER

SCALE:
1:100 @ A3

DRAWING NAME:
EXISTING SE ELEVATION A

DRAWING NUMBER:
0402_121_P1