



FRONT ELEVATION

Scale Bar 1:50

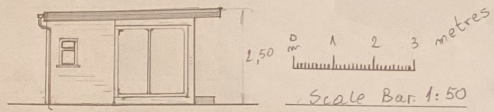

SOUTH ELEVATION

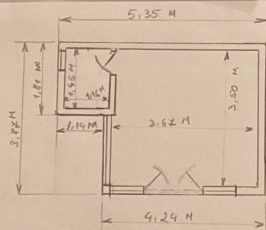

GROUND FLOOR PLAN

Scale Bar 1:50

PROPOSED GYM/GARDEN ROOM WITH TOILET FEB. 2021
 16 CARACTACUS GREEN WATFORD WD 18GJU