


PROPOSED SPIRAL STAIR


SCALE IN METERS 1:50

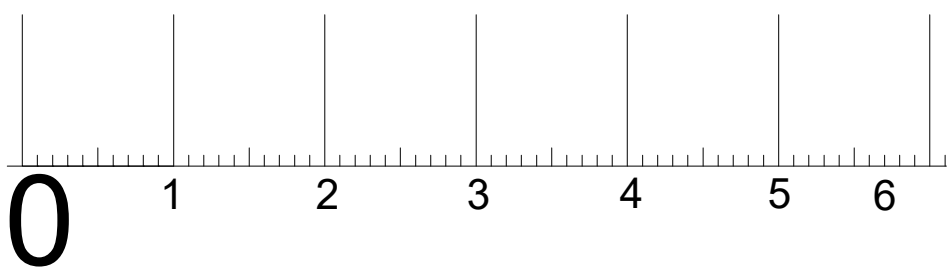

MR ADAM

PROPOSED SPIRAL FIRE ESCAPE STAIR AND PATIO DOORS  
6B PITT TERRACE, STIRLING

PROPOSED PLANS  
PROPOSED SPIRAL STAIR

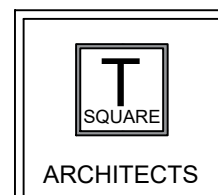

Architecture - Design - Planning

39 Allanvale Road  
Bridge of Allan  
Stirling  
FK9 4PA

Mob: 07596906412

E-mail: claire.gibbons@tsquare-architects.co.uk Web: www.tsquare-architects.co.uk

|          |          |         |          |        |    |         |   |
|----------|----------|---------|----------|--------|----|---------|---|
| scale    | 1:50     | date    | 15.01.21 | drawn: | CG | status: | P |
| proj no. | 2020-832 | Dwg no. | T-401    |        |    |         |   |