


MR ADAM

PROPOSED SPIRAL FIRE ESCAPE STAIR AND PATIO DOORS

6B PITT TERRACE, STIRLING

PROPOSED SECTION PATIO DOOR

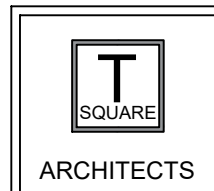

Architecture - Design - Planning

39 Allanvale Road
 Bridge of Allan
 Stirling
 FK9 4PA

Mob: 07596906412

E-mail: claire.gibbons@tsquare-architects.co.uk Web: www.tsquare-architects.co.uk

scale	1:20, 1:10,	date	15.01.21	drawn:	CG	status:	P
proj no.	2020-832		Dwg no.	T-601			