

The Conservation Rooflight® Between the Rafter Roof Window Sizes and Prices

Before selecting your size, carefully read the 'Installation Overview' PDF.

PLEASE NOTE: THE DIFFERENCE BETWEEN AN 'ON THE RAFTER' OR 'BETWEEN THE RAFTER' ROOF WINDOW IS IN THE INSTALLATION, NOT THE ROOFLIGHT SIZE, AND DEPENDS ON THE BUILD-UP OF YOUR ROOF.



STRUCTURAL DIMENSIONS
(W) 532MM x (L) 780MM

VIEWABLE DIMENSIONS
(W) 212MM x (L) 320MM
CR06-1 - £508

STRUCTURAL DIMENSIONS
(W) 583MM x (L) 882MM

VIEWABLE DIMENSIONS
(W) 263MM x (L) 422MM
CR07-2 - £524

STRUCTURAL DIMENSIONS
(W) 685MM x (L) 985MM

VIEWABLE DIMENSIONS
(W) 365MM x (L) 525MM
CR01-2 - £510

STRUCTURAL DIMENSIONS
(W) 685MM x (L) 1288MM

VIEWABLE DIMENSIONS
(W) 365MM x (L) 828MM
CR03-2 - £574

STRUCTURAL DIMENSIONS
(W) 735MM x (L) 1135MM

VIEWABLE DIMENSIONS
(W) 415MM x (L) 675MM
CR08-2 - £623

STRUCTURAL DIMENSIONS
(W) 837MM x (L) 1288MM

VIEWABLE DIMENSIONS
(W) 517MM x (L) 828MM
CR09-2 - £679

STRUCTURAL DIMENSIONS
(W) 837MM x (L) 1440MM

VIEWABLE DIMENSIONS
(W) 517MM x (L) 980MM
CR10-2 - £733

STRUCTURAL DIMENSIONS
(W) 837MM x (L) 1593MM

VIEWABLE DIMENSIONS
(W) 517MM x (L) 1133MM
CR14-2 - £751

STRUCTURAL DIMENSIONS
(W) 837MM x (L) 1895MM

VIEWABLE DIMENSIONS
(W) 517MM x (L) 1435MM
CR15-2 - £877

STRUCTURAL DIMENSIONS
(W) 1141MM x (L) 985MM

VIEWABLE DIMENSIONS
(W) 821MM x (L) 525MM
CR01-3 - £678

STRUCTURAL DIMENSIONS
(W) 989MM x (L) 1288MM

VIEWABLE DIMENSIONS
(W) 669MM x (L) 828MM
CR11-3 - £755

STRUCTURAL DIMENSIONS
(W) 1141MM x (L) 1440MM

VIEWABLE DIMENSIONS
(W) 821MM x (L) 980MM
CR13-3 - £835

STRUCTURAL DIMENSIONS
(W) 1141MM x (L) 1593MM

VIEWABLE DIMENSIONS
(W) 821MM x (L) 1133MM
CR14-3 - £877

STRUCTURAL DIMENSIONS
(W) 1141MM x (L) 1895MM


VIEWABLE DIMENSIONS
(W) 821MM x (L) 1435MM
CR15-3 - £1061

STRUCTURAL DIMENSIONS
(W) 1008MM x (L) 1374MM

VIEWABLE DIMENSIONS
(W) 537MM x (L) 848MM
E1LG - £877

STRUCTURAL DIMENSIONS
(W) 1008MM x (L) 1374MM

VIEWABLE DIMENSIONS
(W) 537MM x (L) 848MM
E1RG - £877

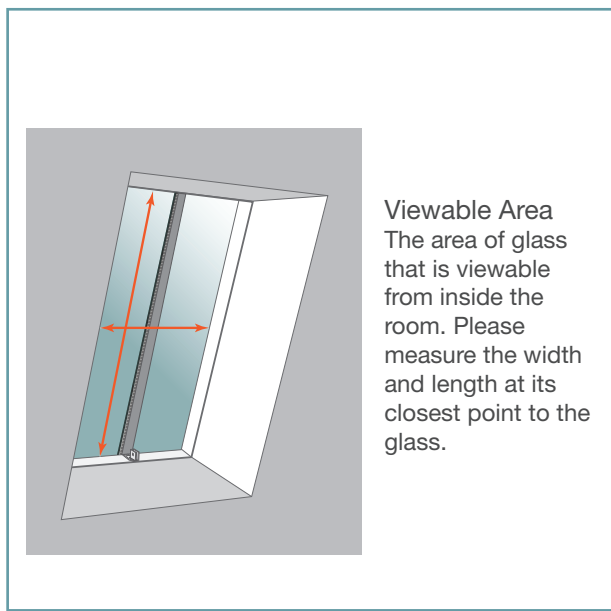

These dimensions are calculated for a roof pitch of 35° and over, should your roof pitch be less than this, please contact us so that we can re-calculate these for you.

Sections for viewable and structural dimensions can be found on our website. All prices exclude VAT and delivery. Please note flashing kits and accessories are sold separately.