


Notes:  
 1. COPYRIGHT OF THIS PLAN IS HELD BY PRIME SURVEYS.  
 NO RESPONSIBILITY IS TAKEN FOR AMENDMENTS BY OTHERS. DO NOT SCALE FROM COPIES.  
 2. THE ORIGIN & ORIENTATION OF THE SURVEY GRID IS ARBITRARY.  
 3. LEVELS ARE RELATED TO STATION 901 AT 199.20M SET TO OS(BSDN19).  
 4. LEVELS AT KERB RELATE TO ROAD CHANNEL.  
 5. PIPE DIAMETERS ARE ESTIMATED BY SURFACE INSPECTION.

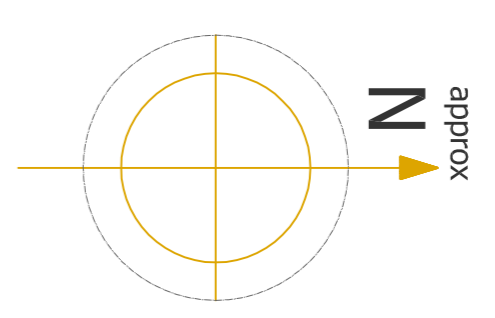

Name	Code	Colour	Height
Survey Station	901	Red	199.20
Survey Station	902	Red	199.20
Survey Station	170555.538	Red	199.20
Survey Station	4008.333	Red	199.20

KEY:	Description	Symbol
AV	AIR VENT	Red triangle
BL	BUILDING	Grey rectangle
CL	COVER LEVEL	Green circle
SC	SCRUB/HEDGE	Green bush symbol
SG	SPRING	Blue circle
SI	SILO	Yellow circle
EP	ELECTRICITY POLE	Black circle with cross
FI	FIRE HYDRANT	Red circle
GO	GULLY CHANNEL	Blue line
EH	EARTHSTONE HERDIE	Green circle
KS	KEYSTONE	Green circle
LN	LAMP POST	Black circle with cross
OH	OVERHEAD BUILDING	Grey rectangle
OP	OVERHEAD POST	Black circle with cross
PIV	POST & WIRE FENCE	Black line
RI	ROAD LINES/WALL	Black line
SV	STOP VALVE	Black circle with cross
TR	TOP OF BANK	Black line
TP	UTILITY POLE	Black circle with cross
WM	WATER METER	Black circle with cross
WM	WATER METER	Black circle with cross

Amendments:

Rev	Date	Description

**PRIME SURVEYS**

No. 3, RIVERSIDE  
 NANPEAN, ST AUSTELL  
 CORNWALL, PL26 7YJ  
 tel: 01726 87 81 48  
 e-mail: [primeandlandsurveys@gmail.com](mailto:primeandlandsurveys@gmail.com)

Client: **MR T LUSCOMBE**

Dwg. No.: 01

Title / Location: **THE COUNT HOUSE, WHEAL BULLER, REDRUTH, TR16 6ST**

Description: **TOPOGRAPHIC SURVEY**

Scale: 1:100 at A1

Surveyor: LG

Date: 31/10/20

Job ref: PS20192