



PLAN AS EXISTING, CHATSWORTH, ALFORD ROAD, HUTTOFT.

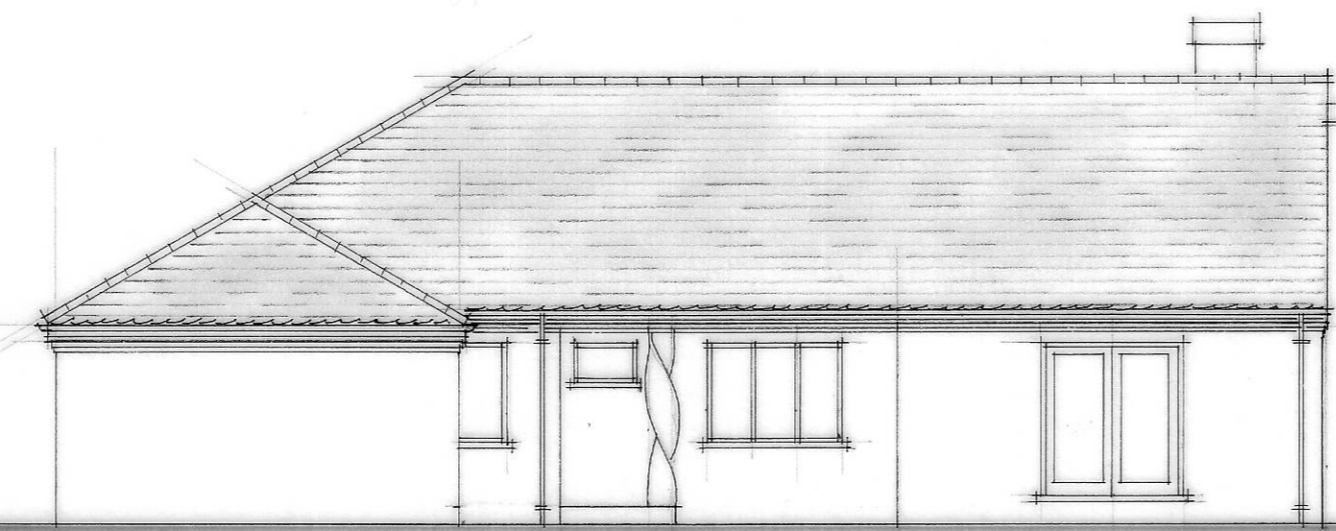


SIDE - WEST

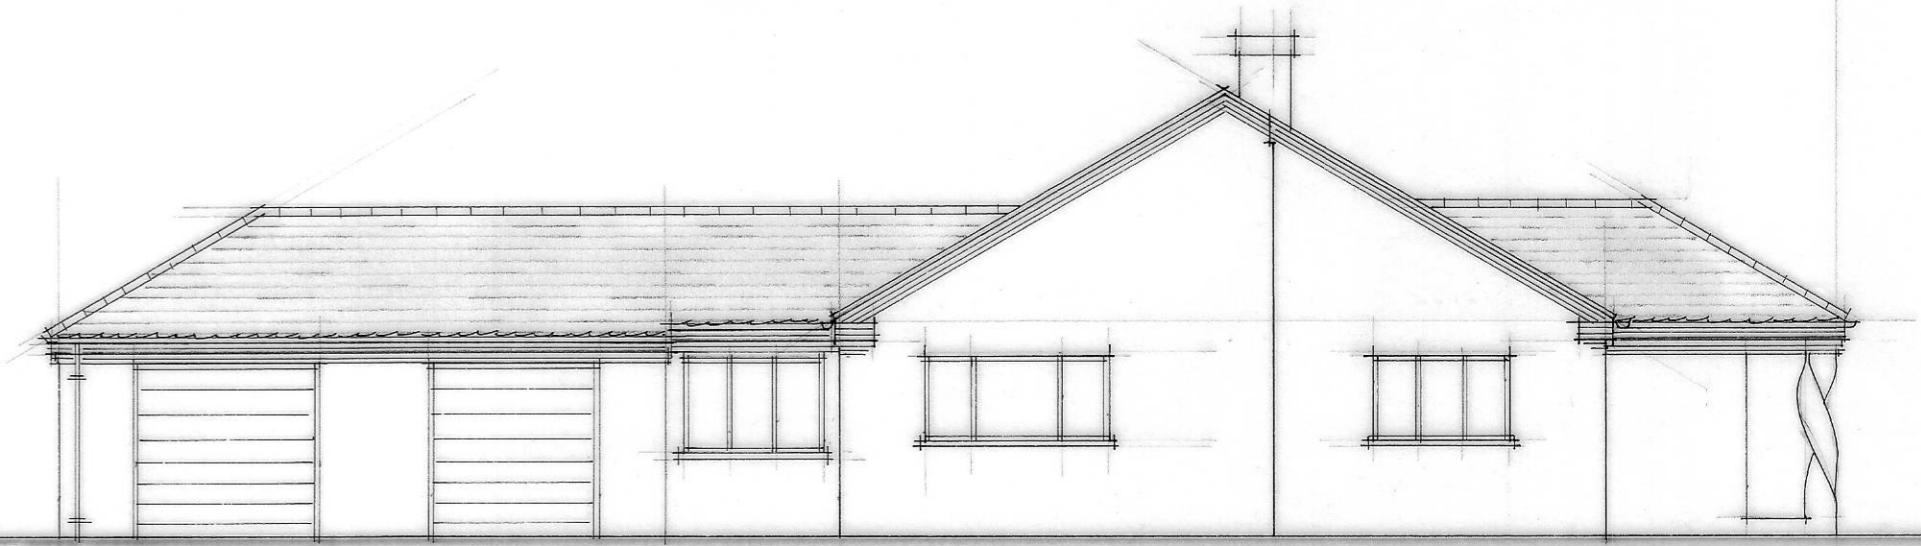

FRONT / SIDE - SOUTH



FRONT - EAST 1:100

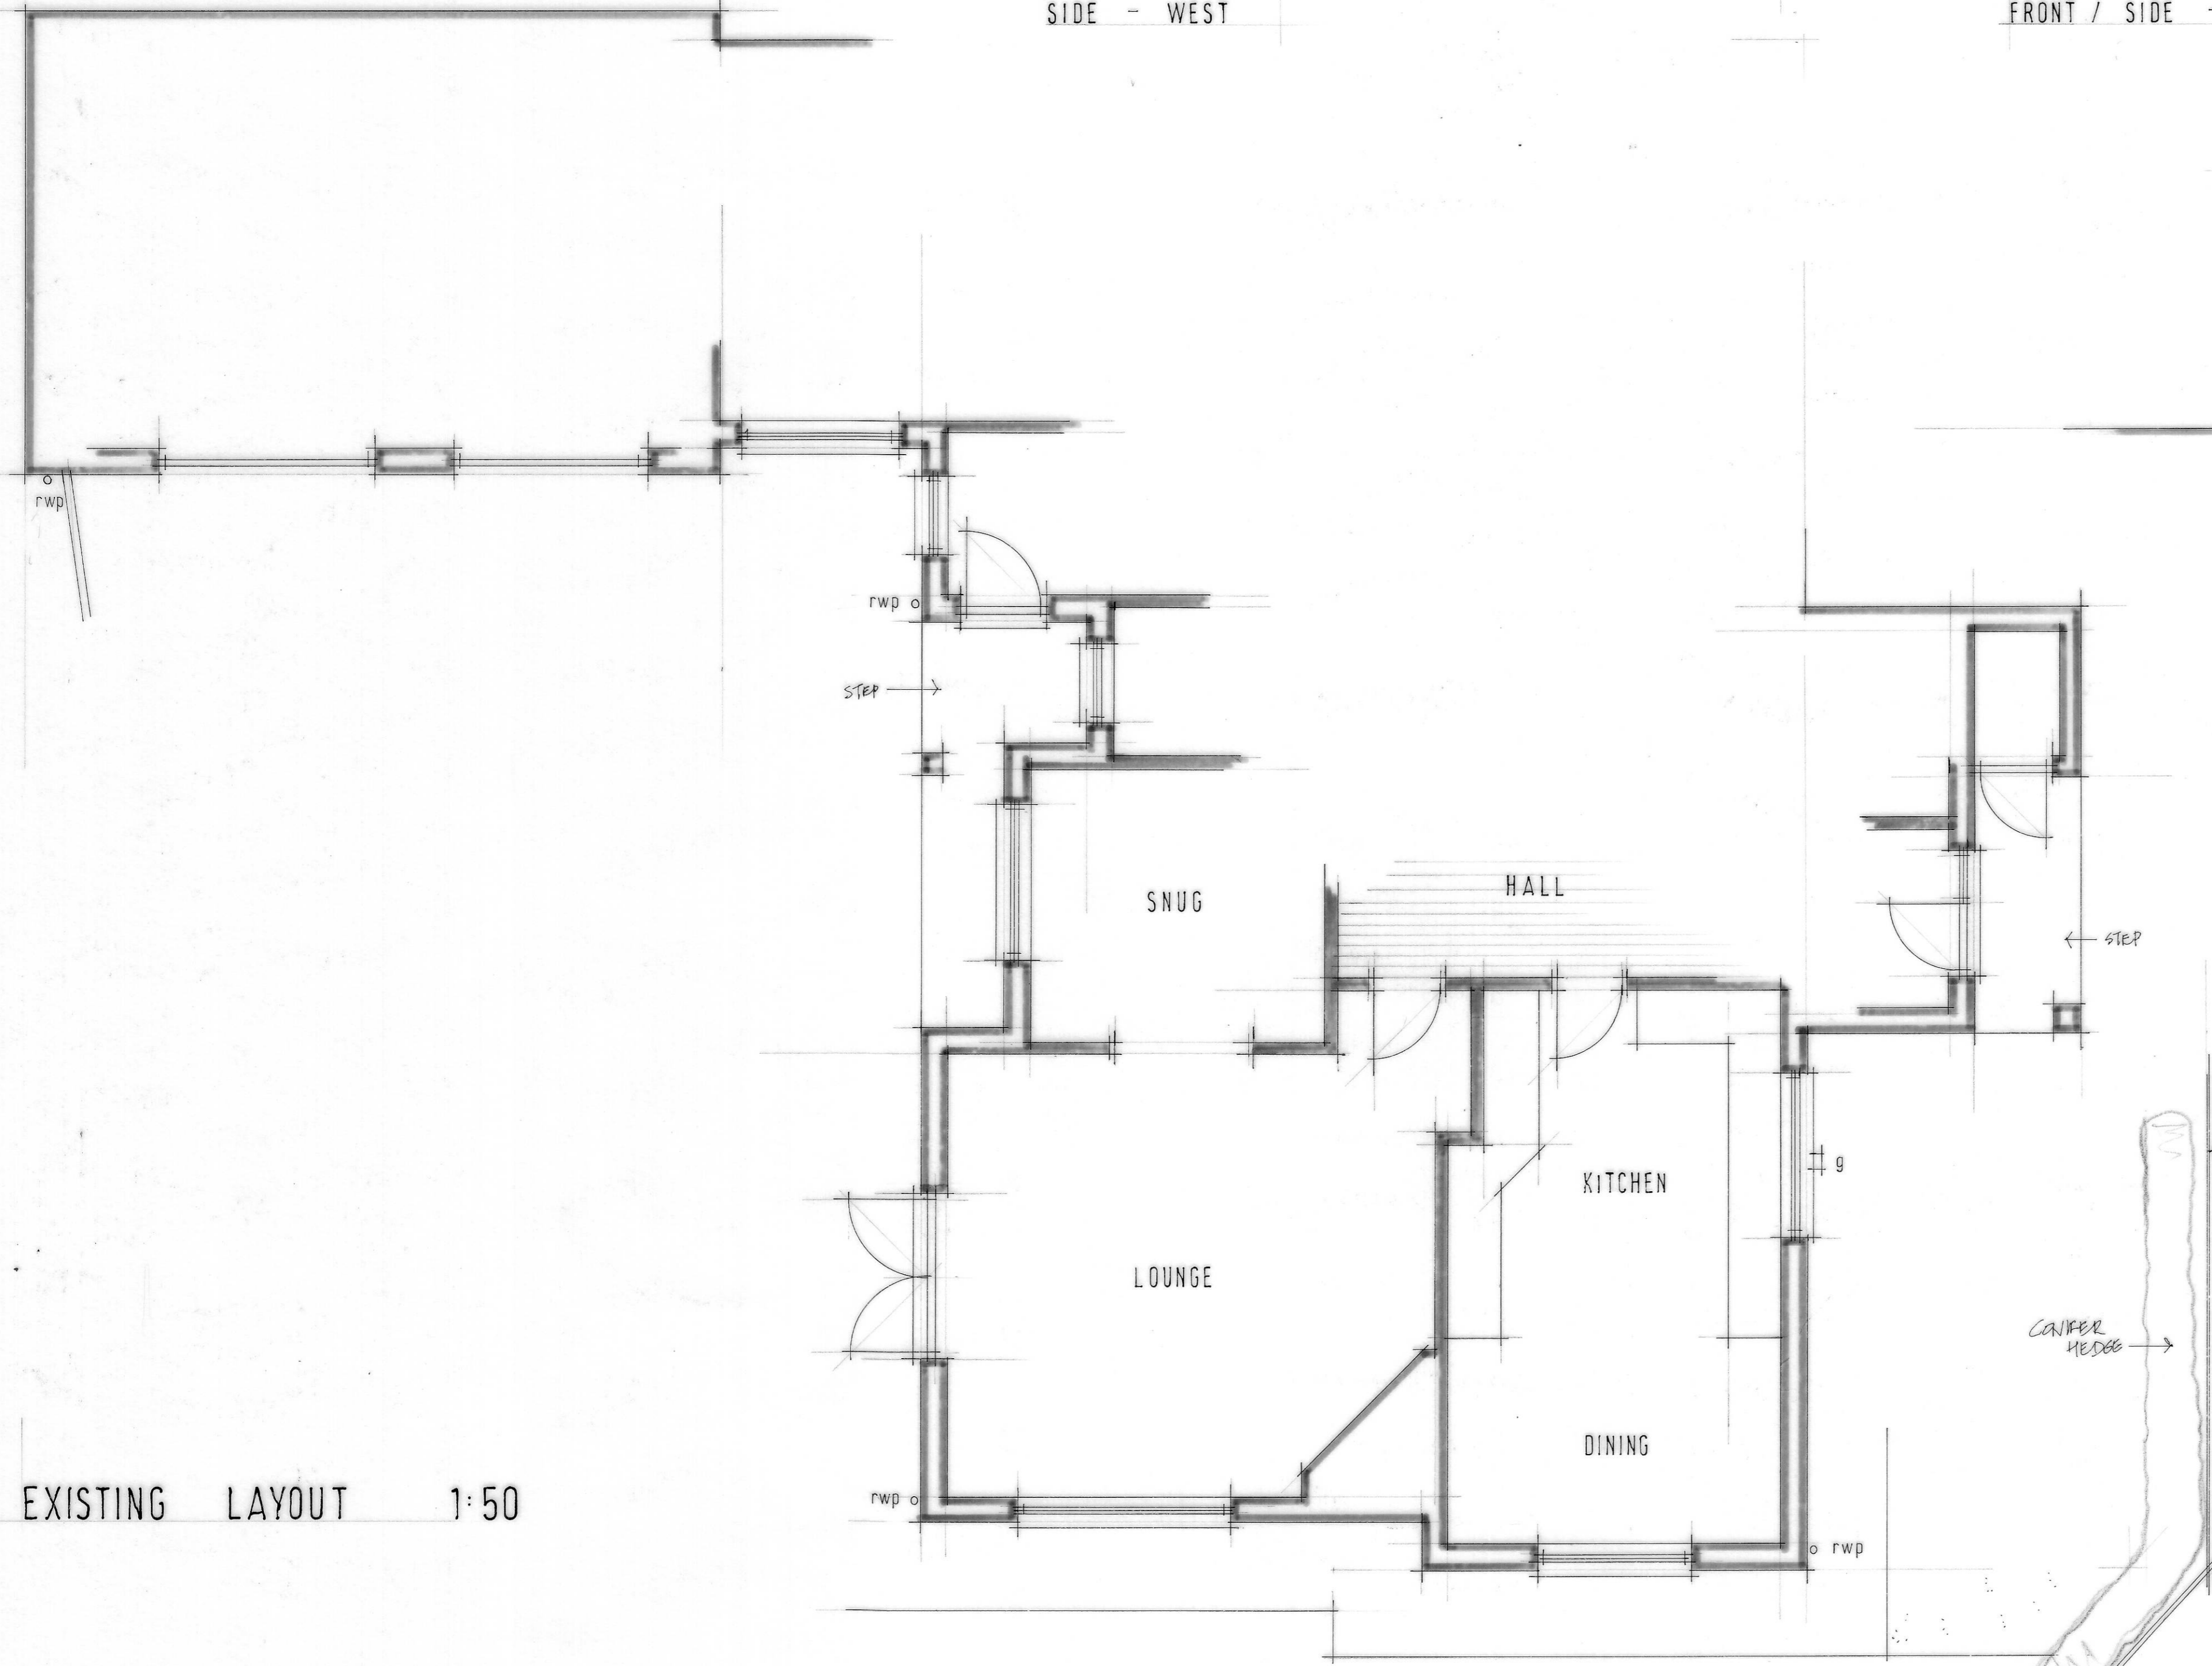

EXISTING LAYOUT 1:50