




FRONT VIEW (SOUTH)

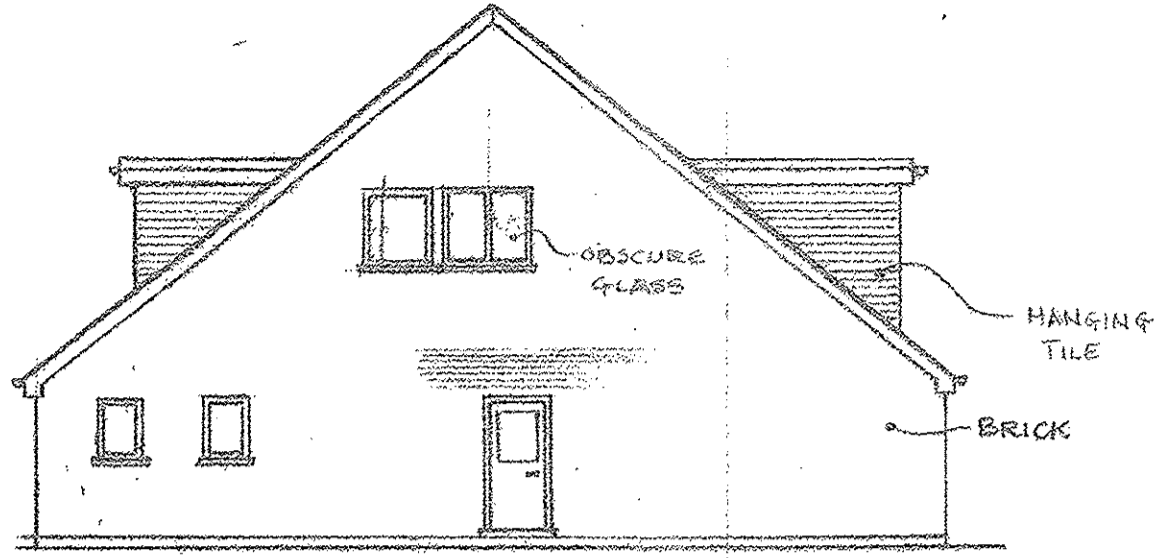





SIDE VIEW (EAST)

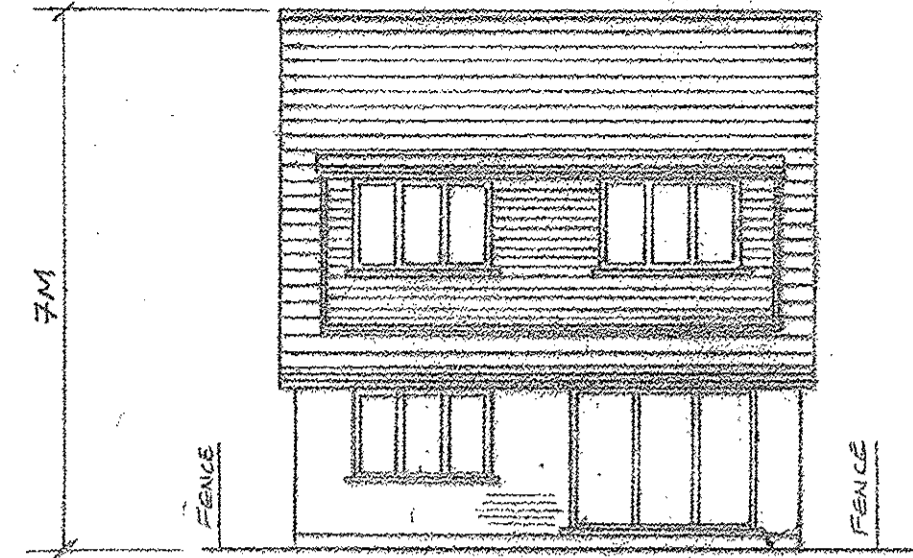

REAR VIEW (NORTH)

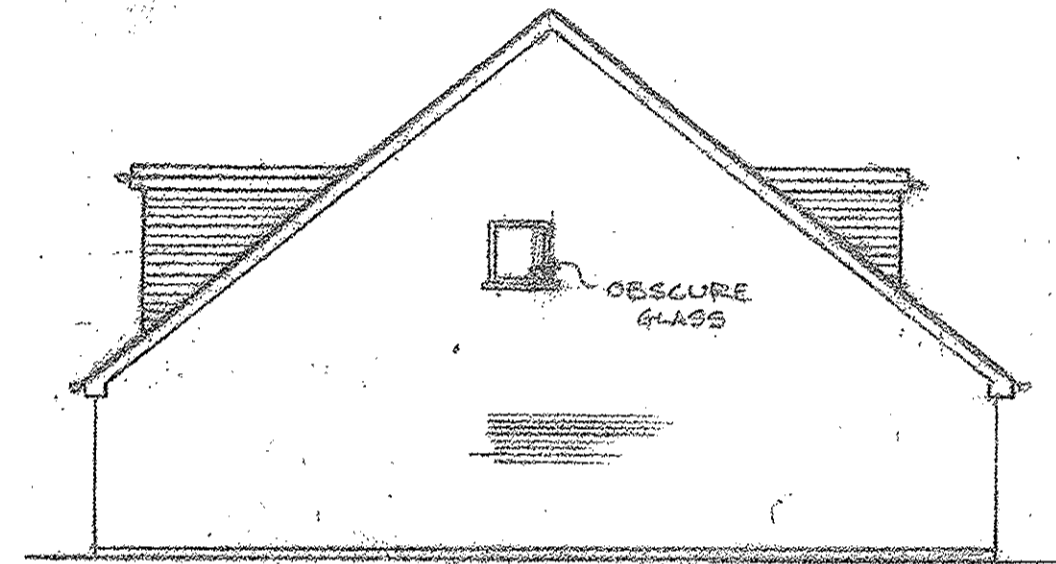

SIDE VIEW (WEST)

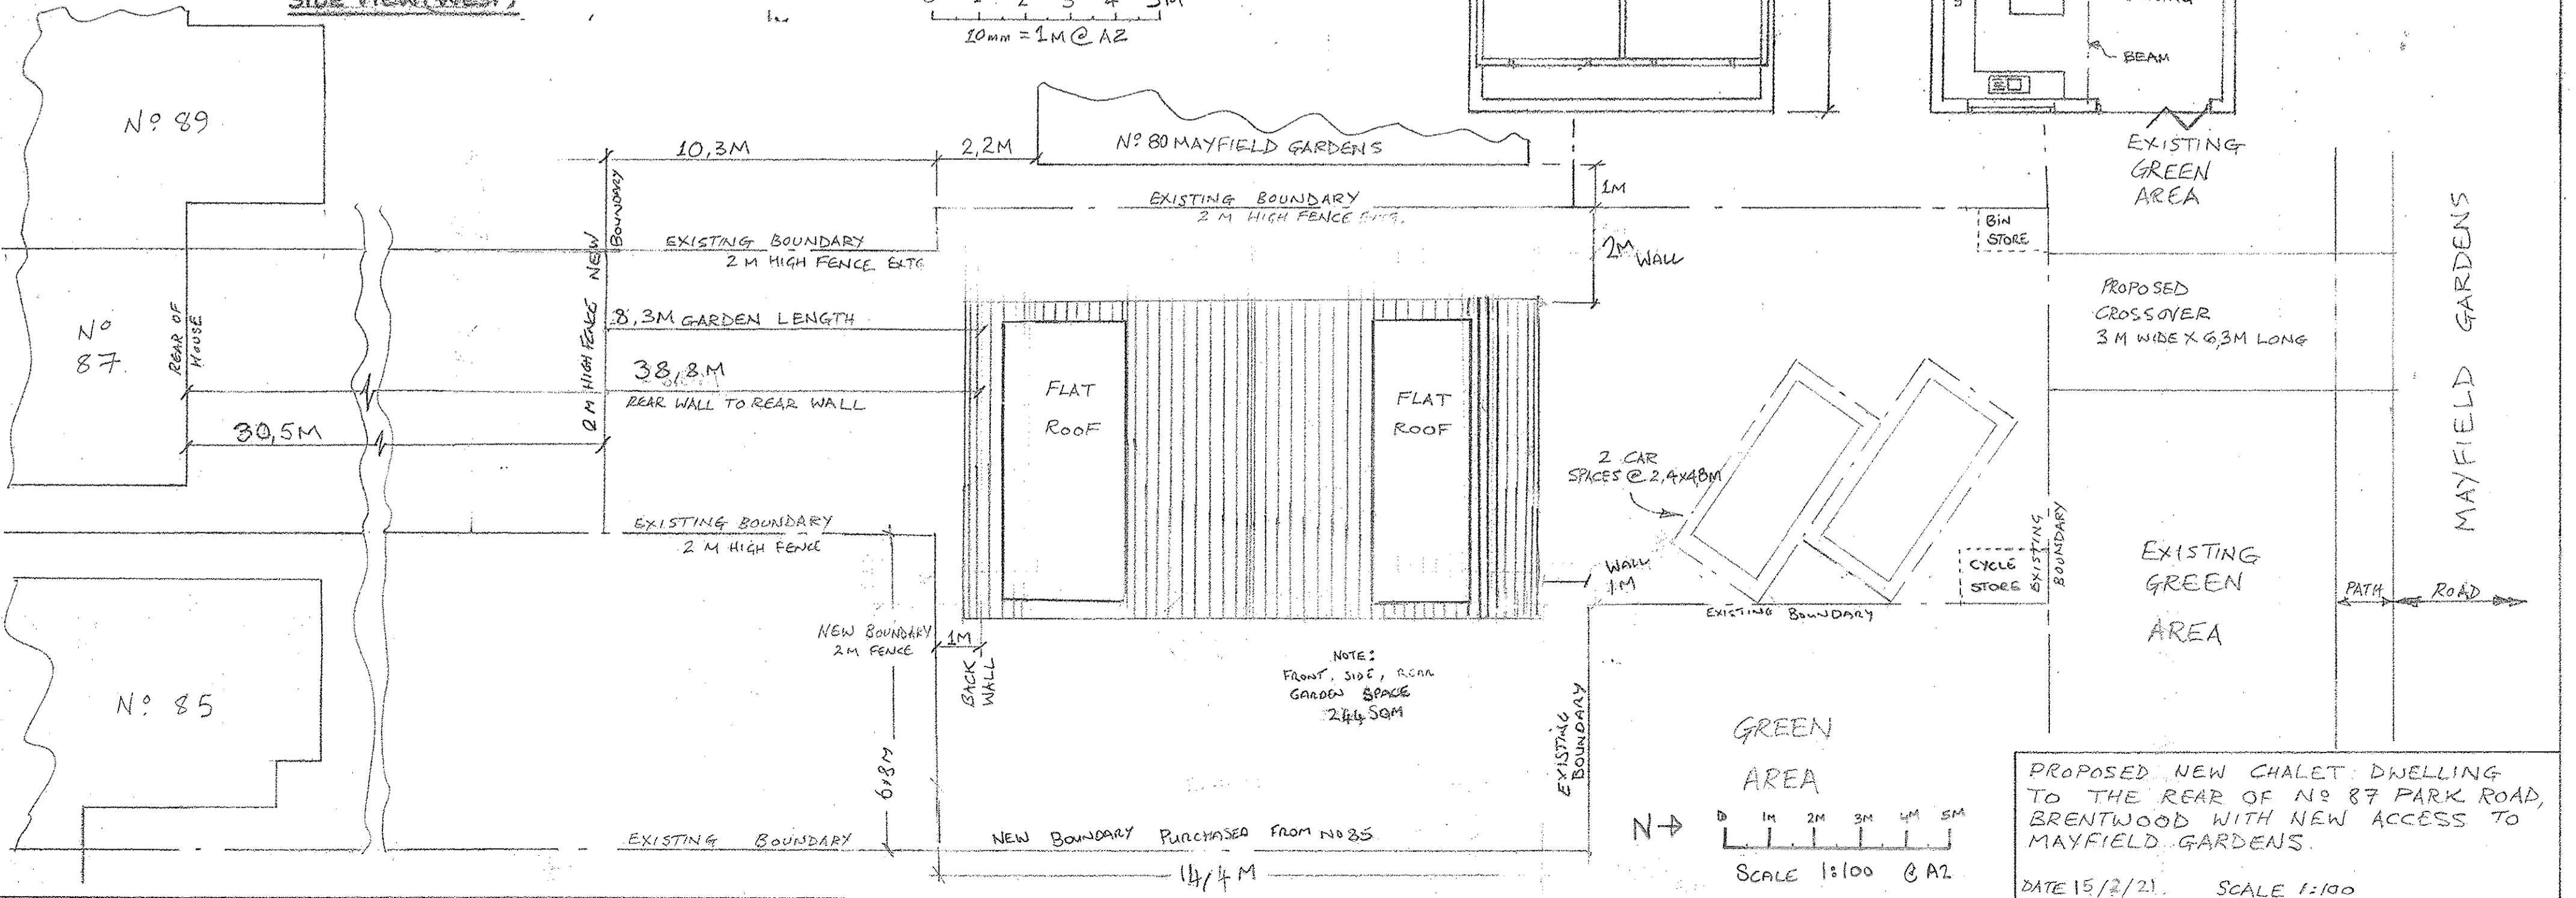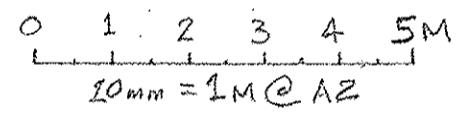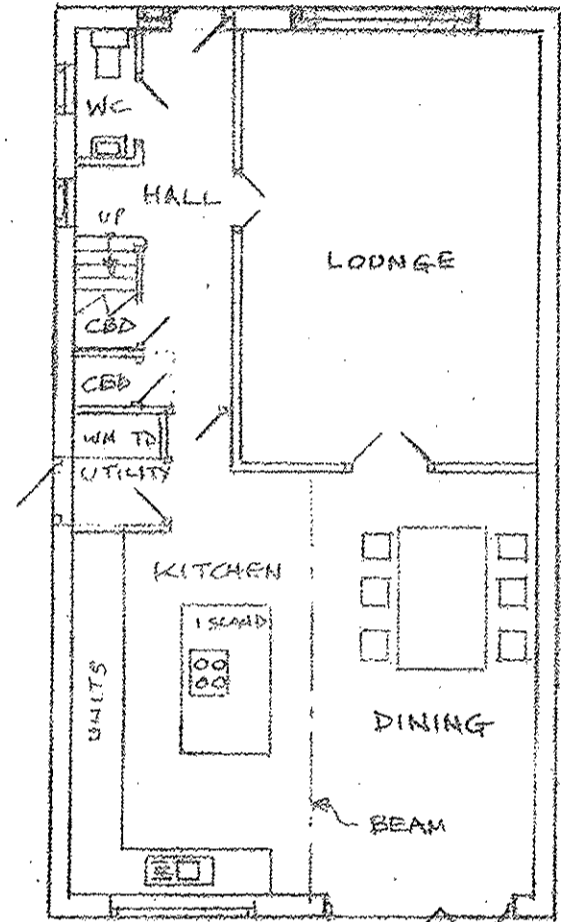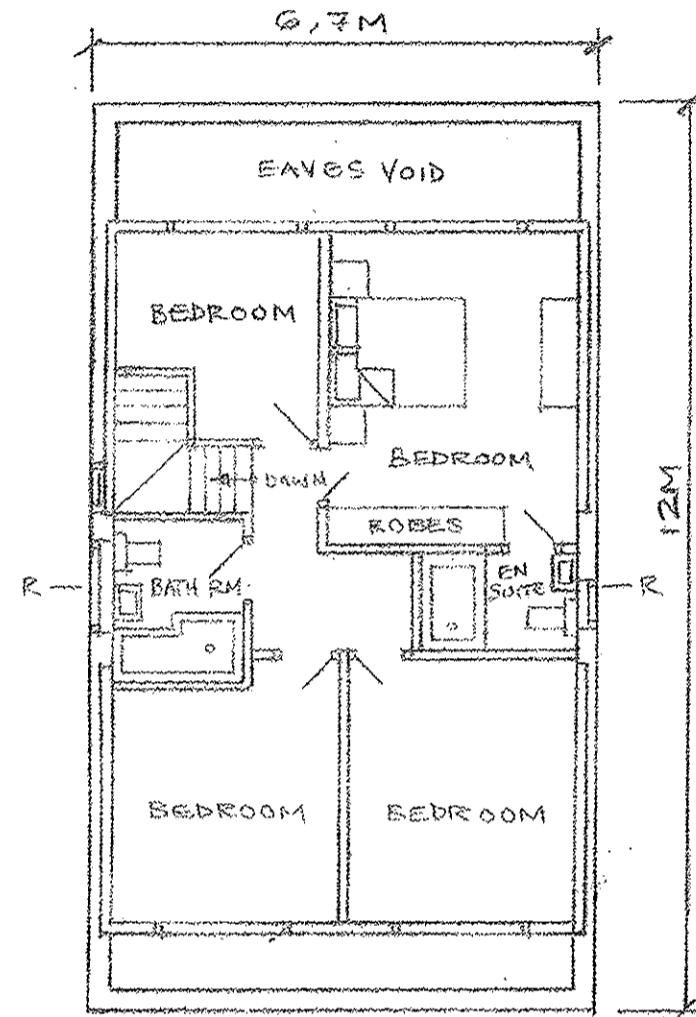

PROPOSED NEW CHALET DWELLING TO THE REAR OF Nº 87 PARK ROAD, BRENTWOOD WITH NEW ACCESS TO MAYFIELD GARDENS.
DATE 15/2/21 SCALE 1:100