



Oil tank North-West elevation

Current tank location

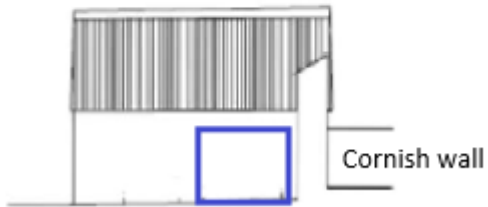

Proposed tank location

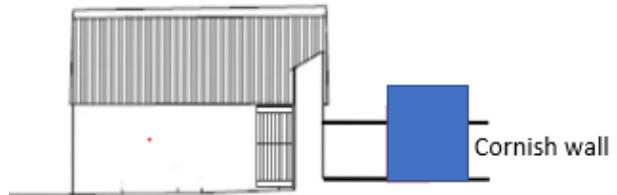

Scale 1:200at A4

Proposed tank dimensions: Dia. 2000mm, Height inc. base 2100mm