

HOLME HALL SCHOOL

FOOTPATH

2.4 m high palisade fence and gate

SECURE FENCE

loc v sewers (fou

on store

store

QUIET ROOM

WET PLAY

TOILETS

up

WC

dis WC

WC

WC

KITCHEN

OFFICE

TEACHING/PLAY AREA

store

store

store

store/switch room

ENTRANCE FOYER

BABY UNIT

BABY PLAY

COATS

2.9x3.5m

3.4x3.6m

2.4x2.5m


MAIN ENTRANCE

planted area

planted area

OUTDOOR PLAY AREA

SECURE FENCE

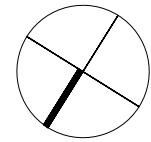

DOCTORS SURGERY

REV	DATE	DESCRIPTION	DR	CH

PLANNING ISSUE

DB3

LEEDS

The Coach House, Monk Fryston Hall, Monk Fryston, Leeds, LS25 5DU
T: 01977 681 001 www.darntonb3.com

CLIENT

Heron Foods

PROJECT

Holme Hall, Chesterfield

TITLE

Existing Site Plan

CREATION DATE	SCALE @ A3	DRN	CHK	STATUS
09.02.21	1:200	CW	TC	

SHEET NO.	REVISION
14782 - DB3 - B01-00 - DR - A - 90002	

PROJECT No | ORIGINATOR | ZONE | LEVEL | TYPE | ROLE | NUMBER

© COPYRIGHT: ALL RIGHTS RESERVED.
THIS DRAWING MUST BE READ IN CONJUNCTION WITH ALL OTHER RELEVANT DRAWINGS AND INFORMATION.
ANY DISCREPANCIES MUST BE REPORTED TO DARNTONB3 IMMEDIATELY.
THE DRAWING OR INFORMATION MUST NOT BE USED FOR CONSTRUCTION UNLESS EXPRESSLY ISSUED FOR CONSTRUCTION.
DO NOT SCALE FROM THIS DRAWING. USE DISPLAYED DIMENSIONS.

LOCAL AUTHORITY HOUSING

31 CAR PARKING SPACES

SITE BOUNDARY

EXISTING CAR PARKING

SITE BOUNDARY

1 EXISTING SITE PLAN

1:200

0m 2m 4m 6m 8m 10m 20m

SCALE BAR (1:200)