

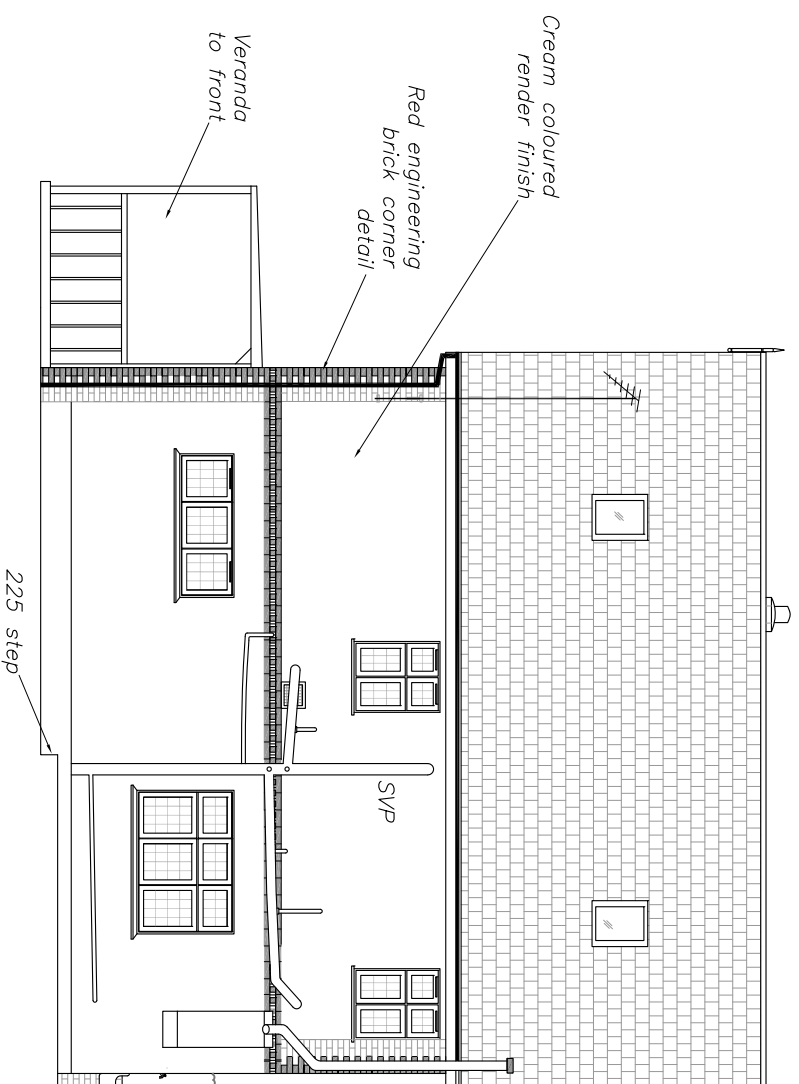


Notes :-


1. This drawing to be read in conjunction with all relevant Architects, Engineers & Specialist drawings and specifications.

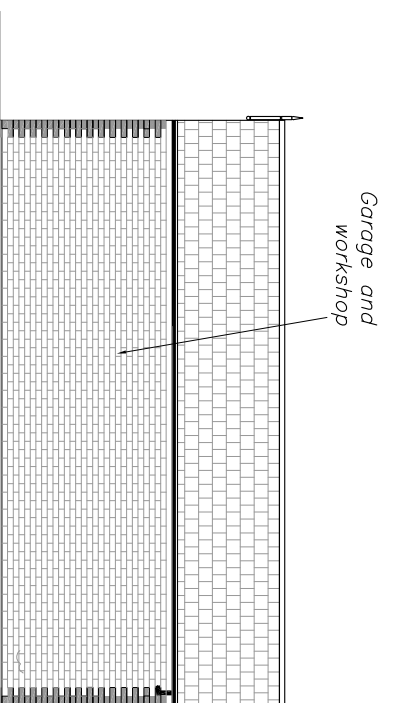

Existing (south) side elevation  
(1:50)

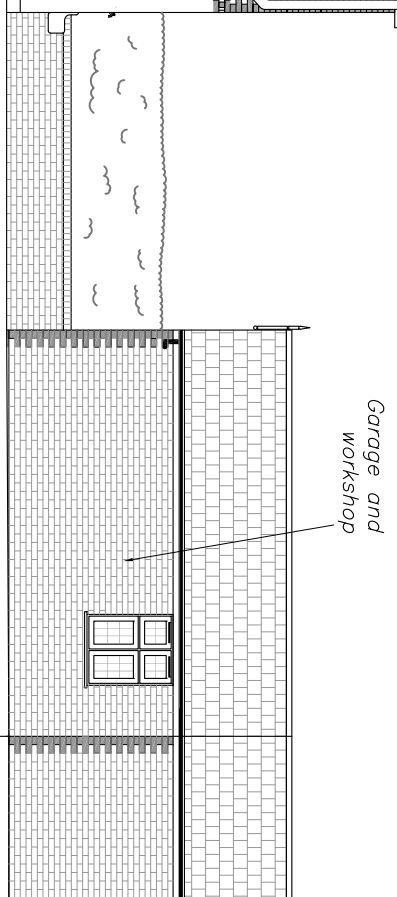


Existing (north) side elevation  
(1:50)

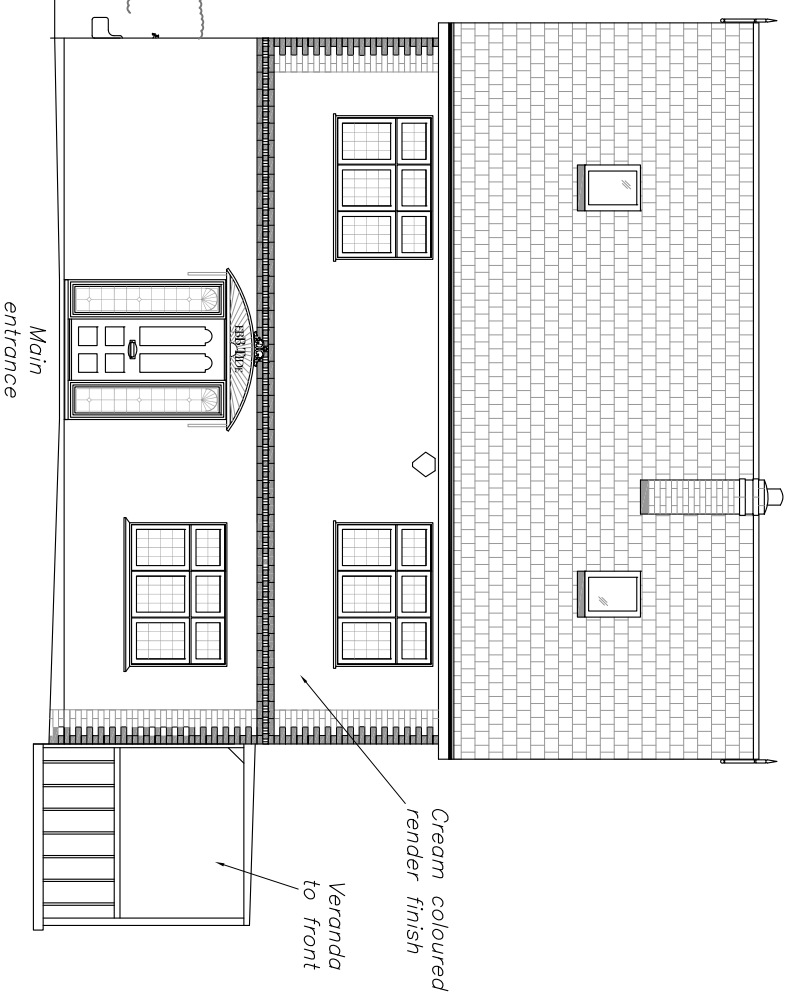

PRELIMINARY

Rev	Date	Comment
.	06.02.21	ISSUED FOR PLANNING APPROVAL

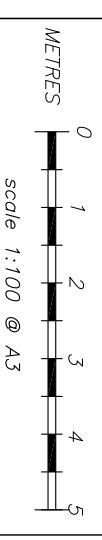

**clive adams associates ltd**

Consulting Engineers  
Broganza Way  
Chelmsford, Essex, CM1 6AP  
Telephone: (01708)344344  
E-mail address: clive@cliveqa.com

Project  
'Ebb-Tide'  
Wharf Road, Fobbing,  
Essex SS17 9JW

Title  
Existing side elevations

Drawn	Checked	Date	Scale
M.T.	C.I.A.	Feb '21	1:100@A3
Drawing No	9037-04	Rev	.