


FRONT PERSPECTIVE
scale: NTS


EN06
01

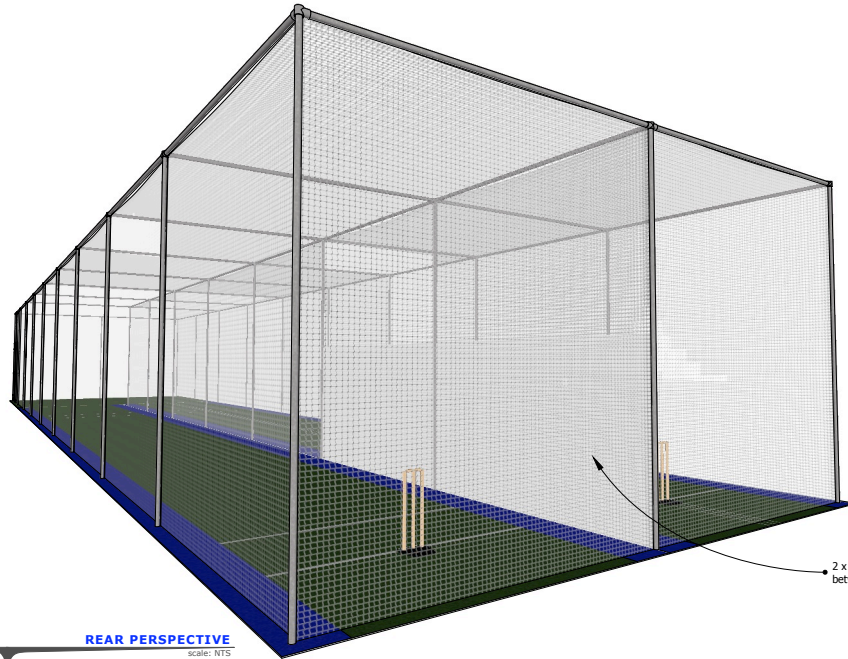

REAR PERSPECTIVE
scale: NTS


EN06
02

2 x 7.3m Batting Curtains installed between the lanes.

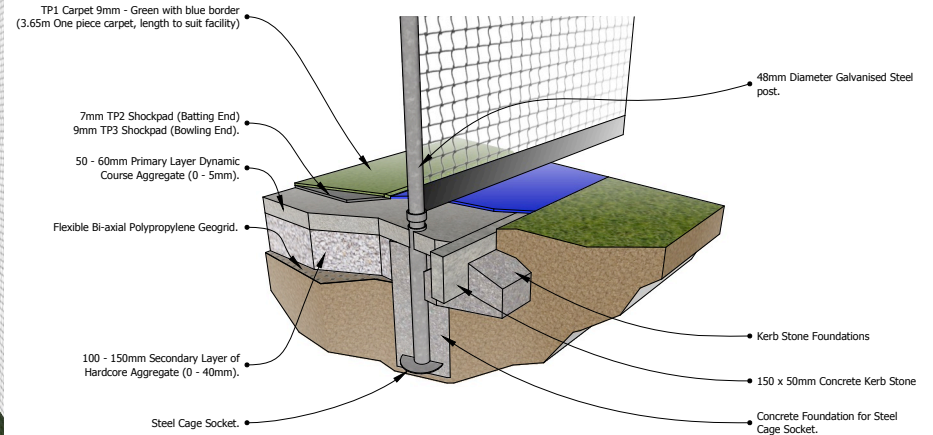

CAGE POST INSTALLATION
scale: NTS

EN06
03

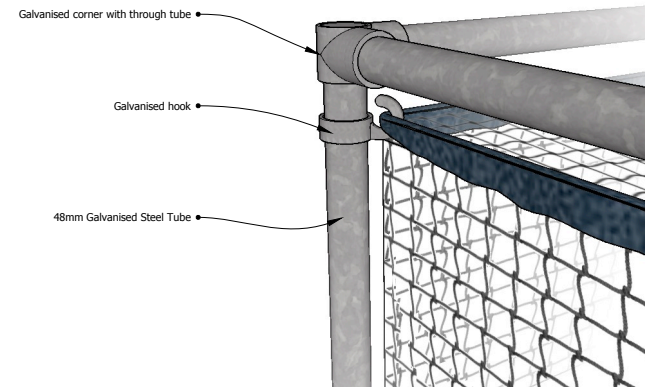

TOP CORNER DETAIL
scale: NTS

EN06
04