



PLAN - GROUND FLOOR

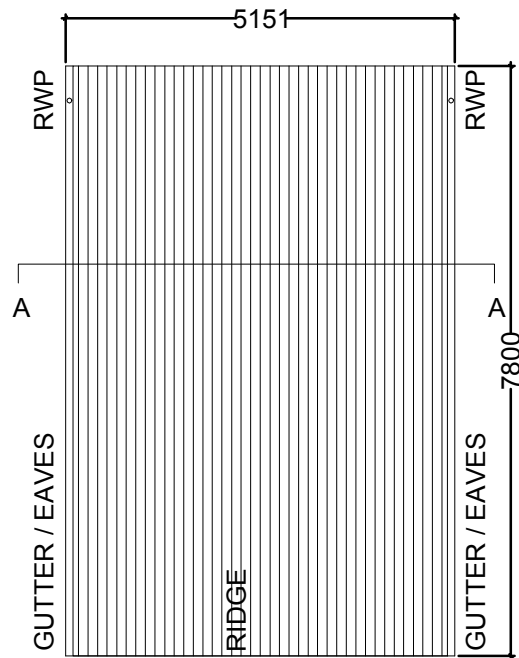

PLAN - ROOF



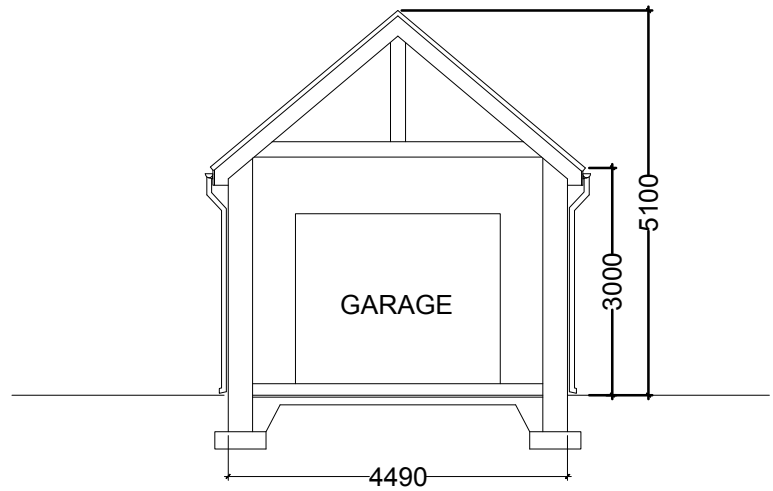


SECTION - A-A

NOTES:

Contractor to be in possession of planning approval documents and comply with all consditions

THIS DRAWING IS COPYRIGHT

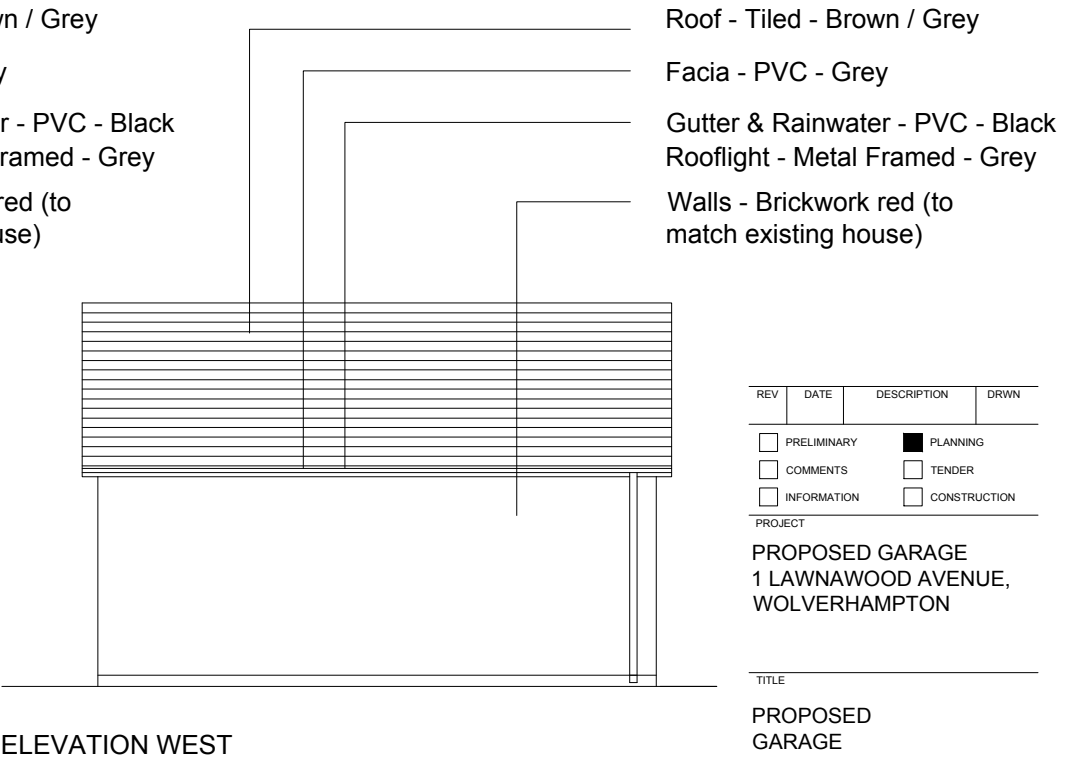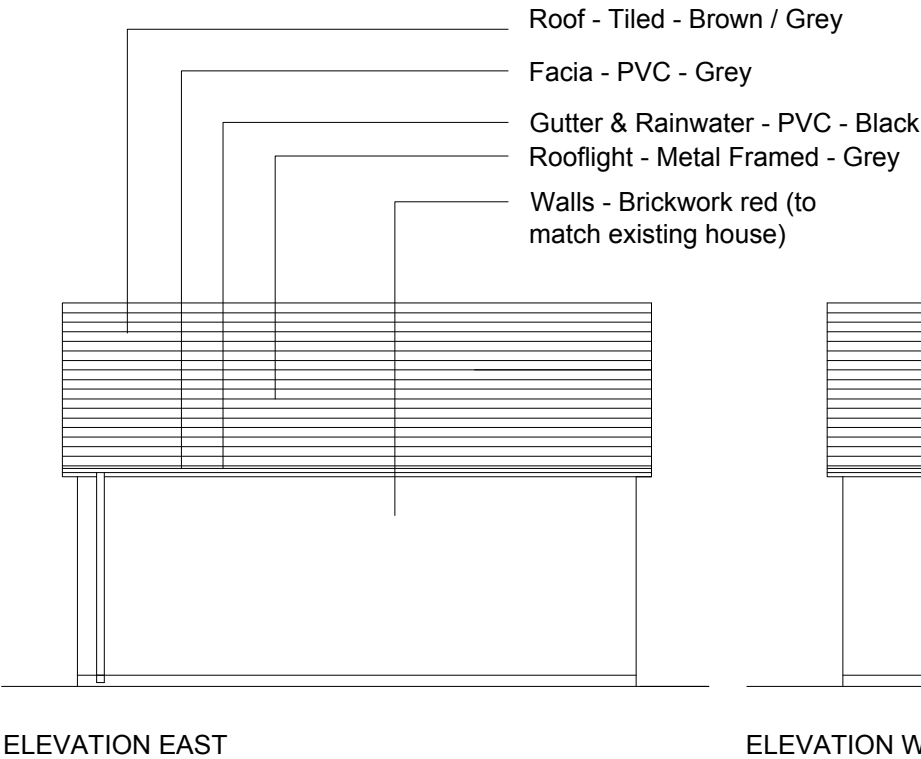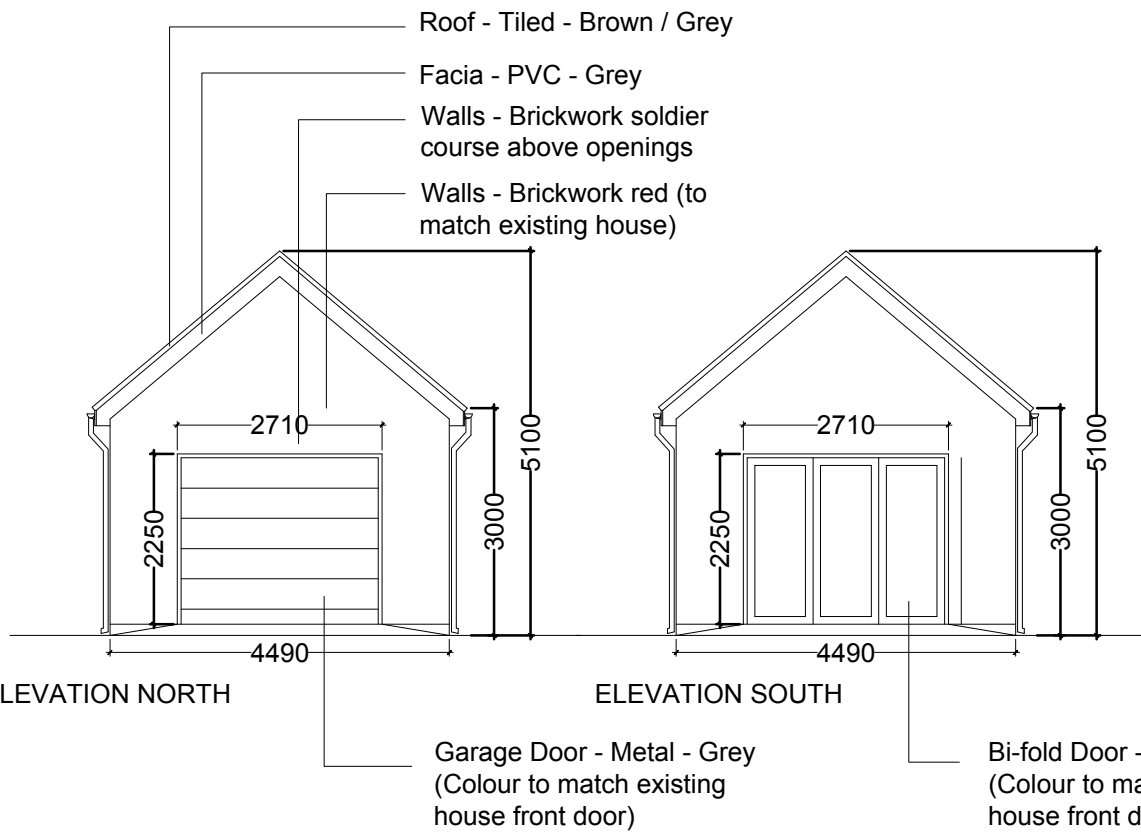

REV	DATE	DESCRIPTION	DRWN
<input type="checkbox"/>	PRELIMINARY	<input checked="" type="checkbox"/>	PLANNING
<input type="checkbox"/>	COMMENTS	<input type="checkbox"/>	TENDER
<input type="checkbox"/>	INFORMATION	<input type="checkbox"/>	CONSTRUCTION
PROJECT			
PROPOSED GARAGE			
1 LAUNAWOOD AVENUE,			
WOLVERHAMPTON			
TITLE			
PROPOSED			
GARAGE			
SCALE			
1:100 @ A3			
PROJECT NUMBER			DRAWN
1LA002			
DATE			CHECKED
FEB 2021			
DRAWING NUMBER			REVISION
P004			