





THIS DRAWING IS THE PROPERTY OF NORTH WEST DESIGN COLLECTIVE. COPYRIGHT IS RESERVED BY THEM AND THE DRAWING IS ISSUED ON CONDITION THAT IT IS NOT COPIED EITHER WHOLLY OR IN PART WITHOUT THE CONSENT IN WRITING OF NORTH WEST DESIGN COLLECTIVE. DIMENSIONS SHOULD NOT BE SCALED. ALL DIMENSIONS TO BE CHECKED ON SITE BY THE CONTRACTOR BEFORE COMMENCEMENT OF THE RELEVANT PART OF THE WORK.

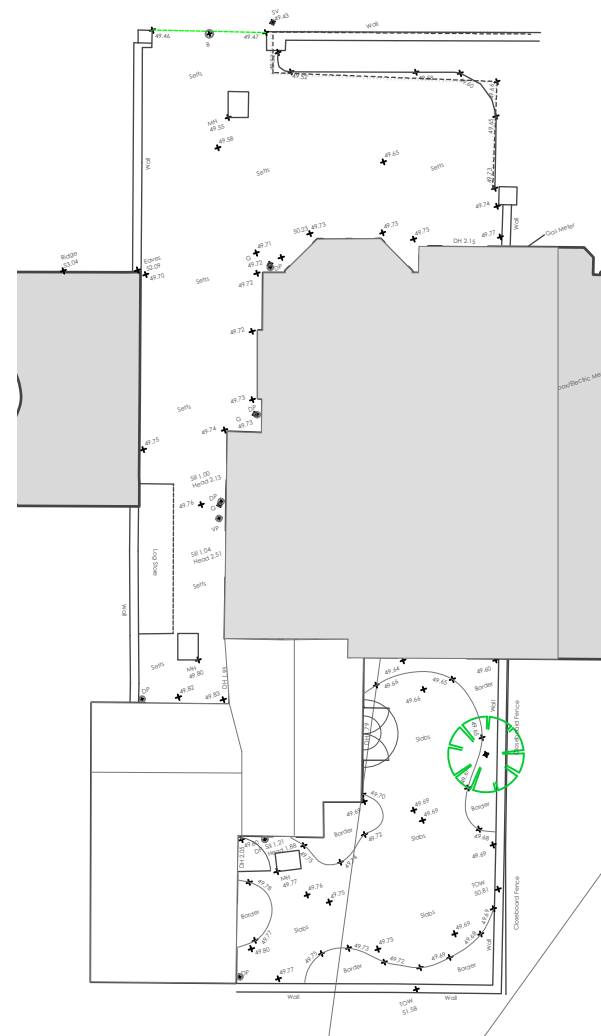

EXISTING SITE PLAN WITH PART ROOF PLAN

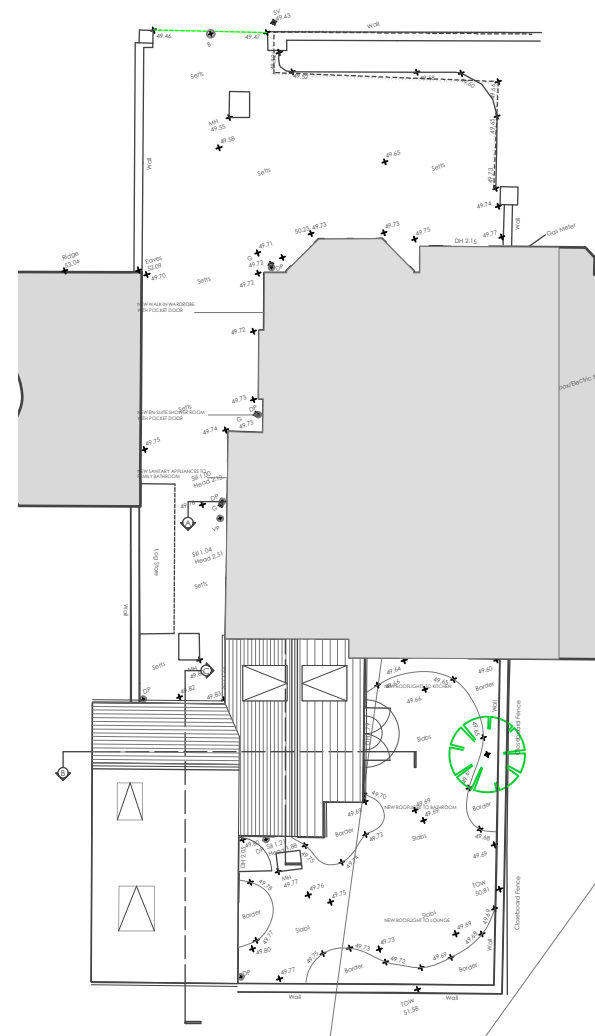

PROPOSED SITE PLAN WITH PART ROOF PLAN

Rev.	Date	Revision Notes

Project Title

**10 CENTRAL DRIVE
ANSDALL**

Drawing Title

EXISTING AND PROPOSED SITE PLAN

Drawing No.	Revision
2009.00.01	

2009.00.01

Date	Scale
12.02.21	1:1200@A3

Drawn by:	Checked by:
JMC	000



e: hello@nwdcstudio.com • t: +44(0) 1772 429840