



Property : 93 Stratherrick Road, Inverness, IV2 4YJ

(Scale 1 : 100)

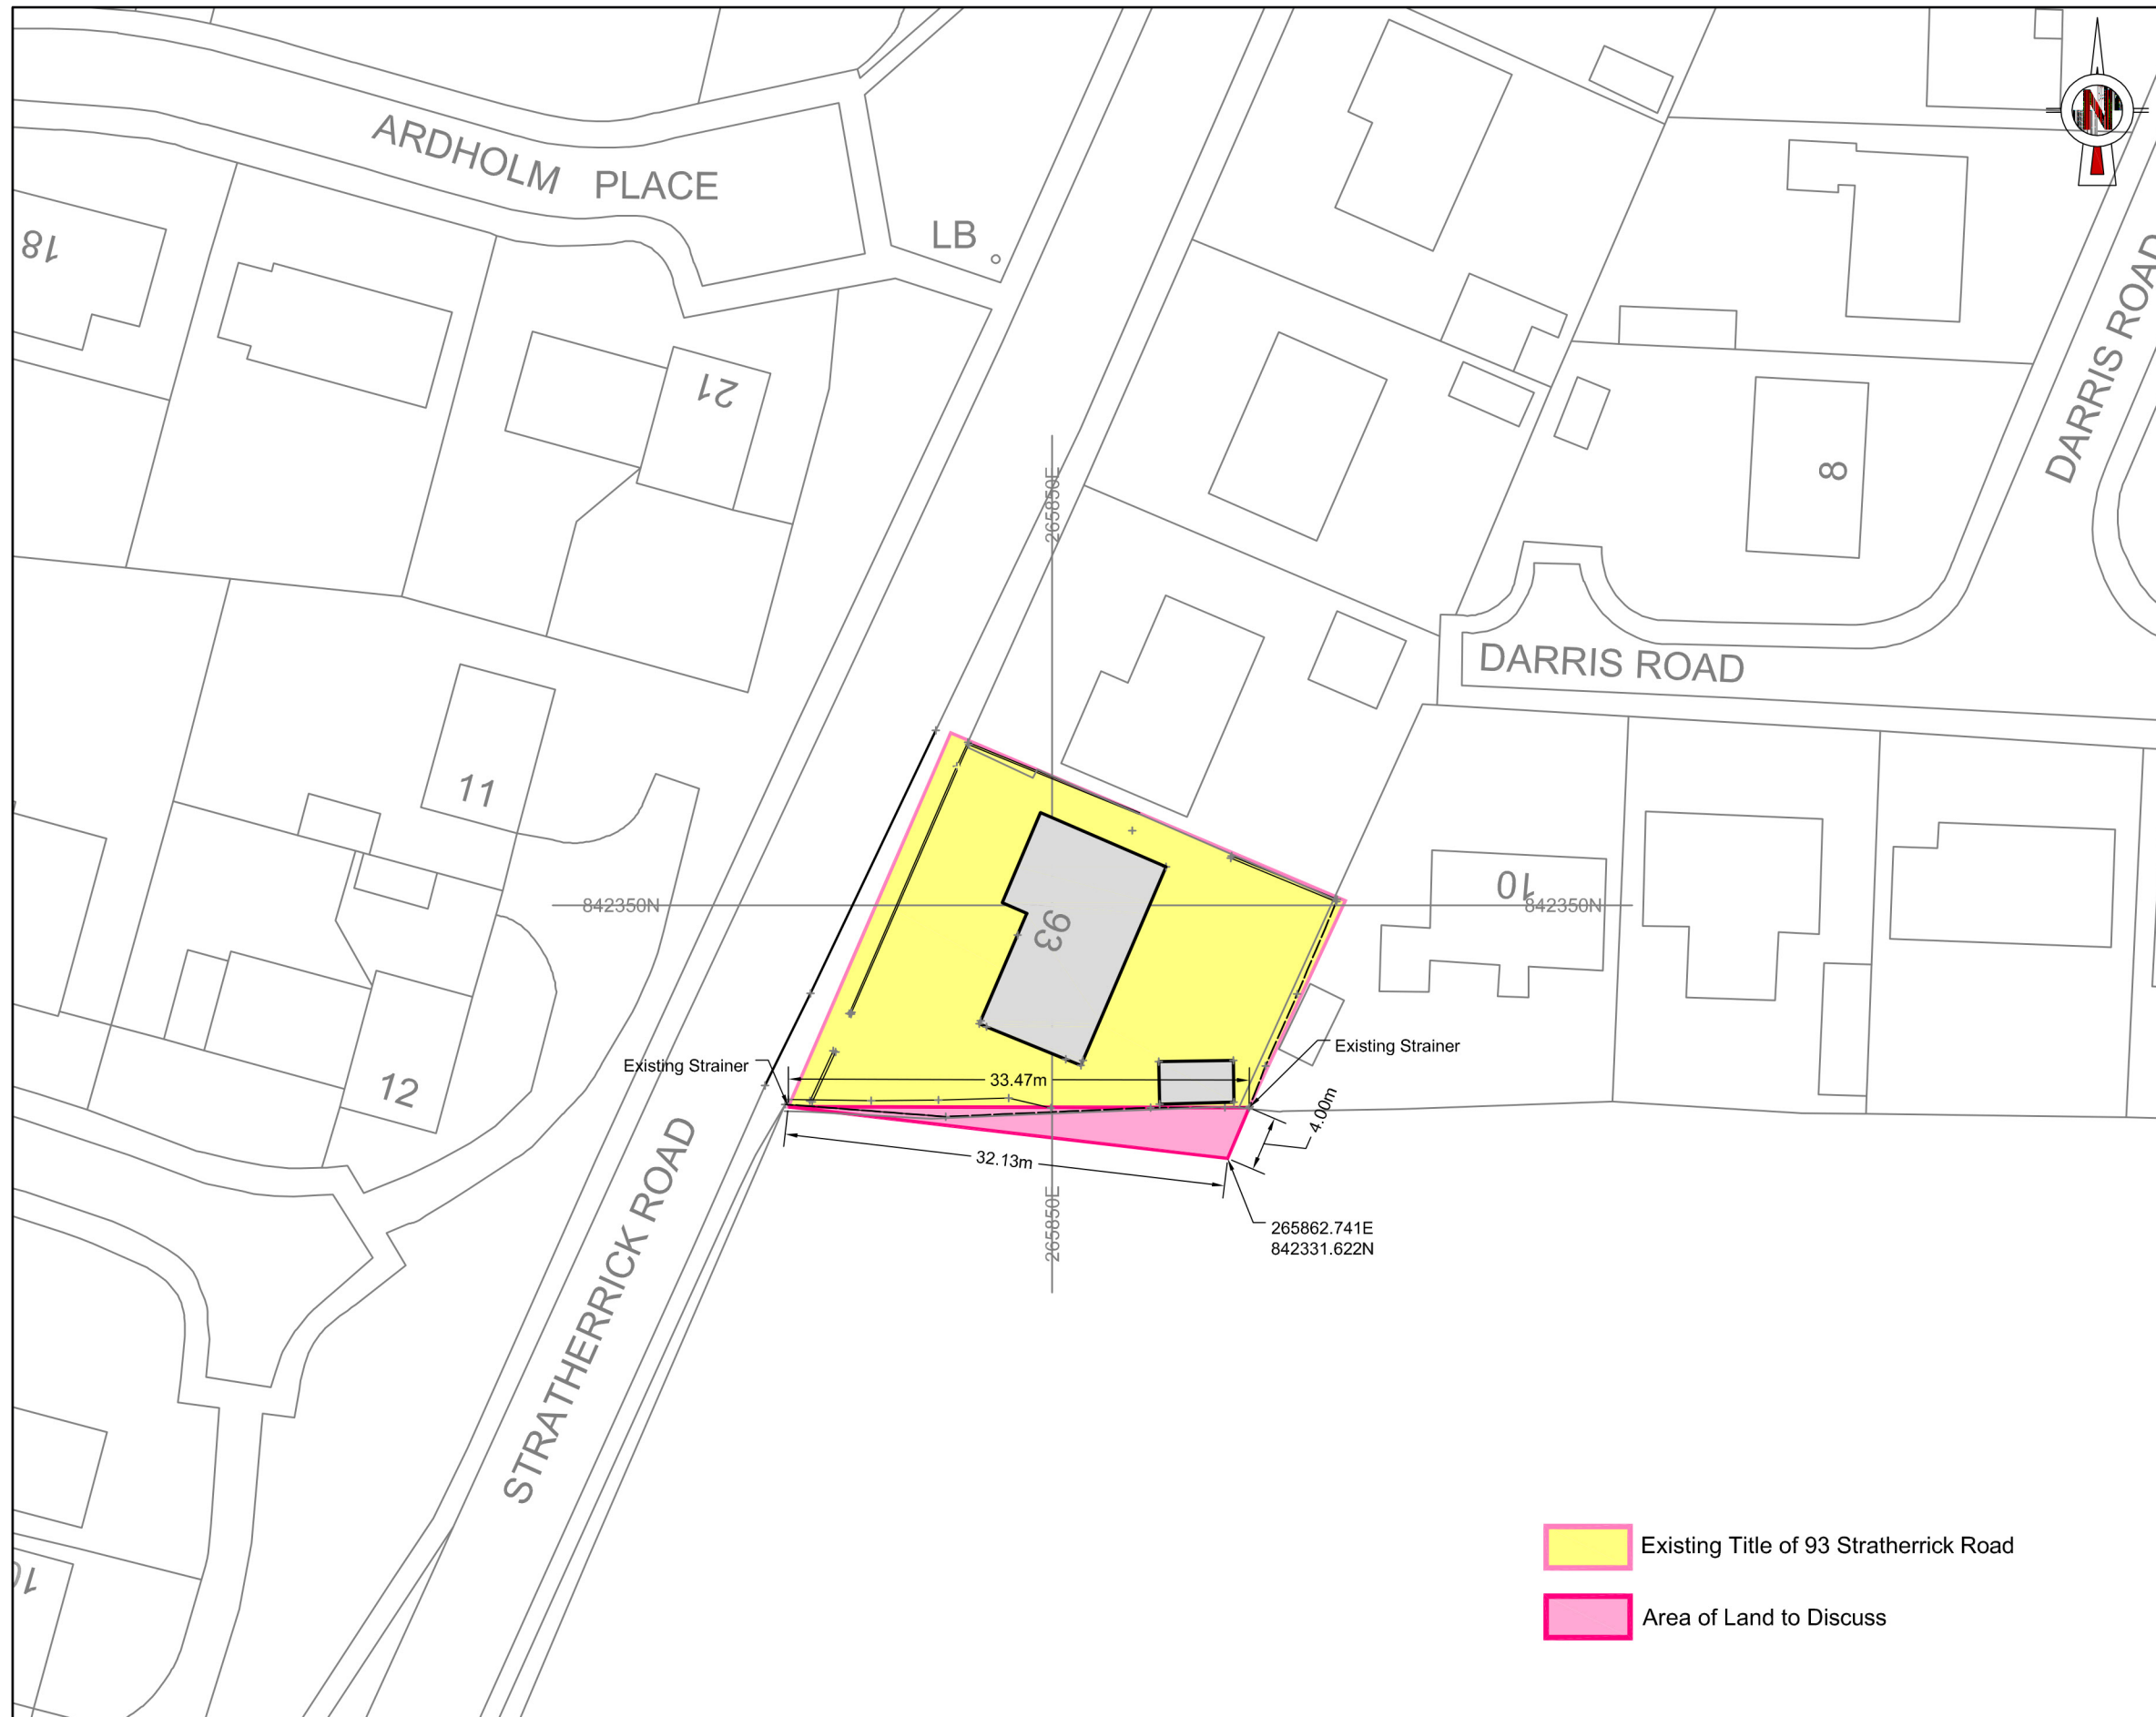

Existing Title of 93 Stratherrick Road
 Area of Land to Discuss

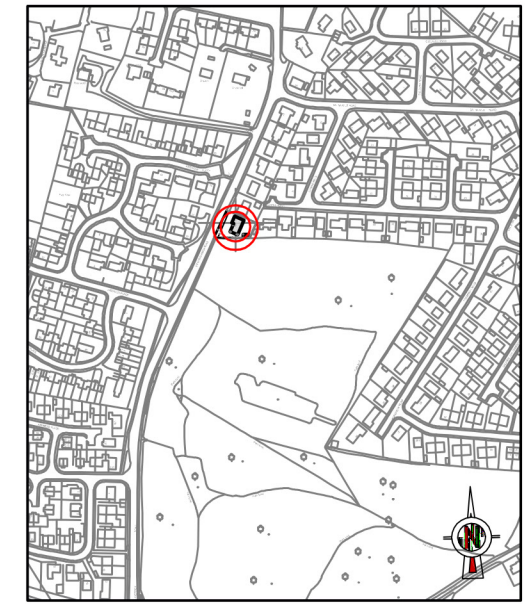


Location Plan (NTS)

Produced from Ordnance Survey digital data, incorporating surveyed revision available on the date of production.

Reproduction in whole or in part is prohibited without the prior permission of Ordnance Survey

Licence Number: 100020449

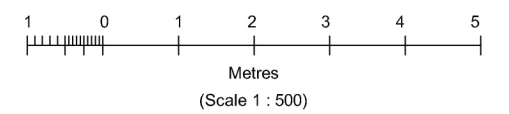

Hatched Area = 72.22 Sqm
0.017 acres

Centre Coordinate: 265851E 842347N

PROPOSED TITLE PLAN

Client:	Mr & Mrs Hamilton 93 Stratherrick Road Inverness, IV2 4YJ
Property:	Existing Title Plan Survey 93 Stratherrick Road Inverness, IV2 4YJ
Property Ref:	
Drawing No.	1220-02 SH Jul-19
Revision:	
Prepared By:	GCN
Date:	10/07/2019