




Proposed South East Elevation

Scale - 1:100



Proposed South West Elevation

Scale - 1:100

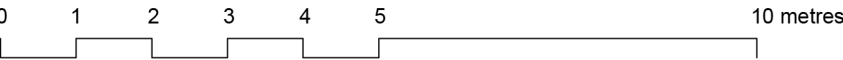

General Notes:

- 1) do not scale from this drawing except for planning purposes
- 2) all dimensions to be checked on site by the contractor
- 3) report all omissions and/ or errors to NDM Collins Architects
- 4) all dimensions in millimetres unless otherwise stated
- 5) if in doubt contact administrator for clarification
- 6) all drawings are copyright of NDM Collins Architects

Legend

- ① White painted render
- ② Natural stone
- ③ Powder coated aluminium windows and doors
- ④ Roof tiles to match existing roof
- ⑤ Ridge tile to match existing
- ⑥ Lead flashing
- ⑦ Glazed roof

Revisions

Rev	Date	Revision notes
A	12.01.21	Materials amended, general amendments following Client comments
B	14.01.21	Materials amended, general amendments following Client comments
C	08.02.21	Door glazing altered

Job title

Shanghai,
Long Lane, Beer

Drawing title

Proposed Elevations

First issued	08.01.21
Scale	1:100 @A3
Job code	19-172
Status	PL
Drawing number	P-300
Revision	C
Drawn by:	JH
Checked by:	CB

