



SECTION ~

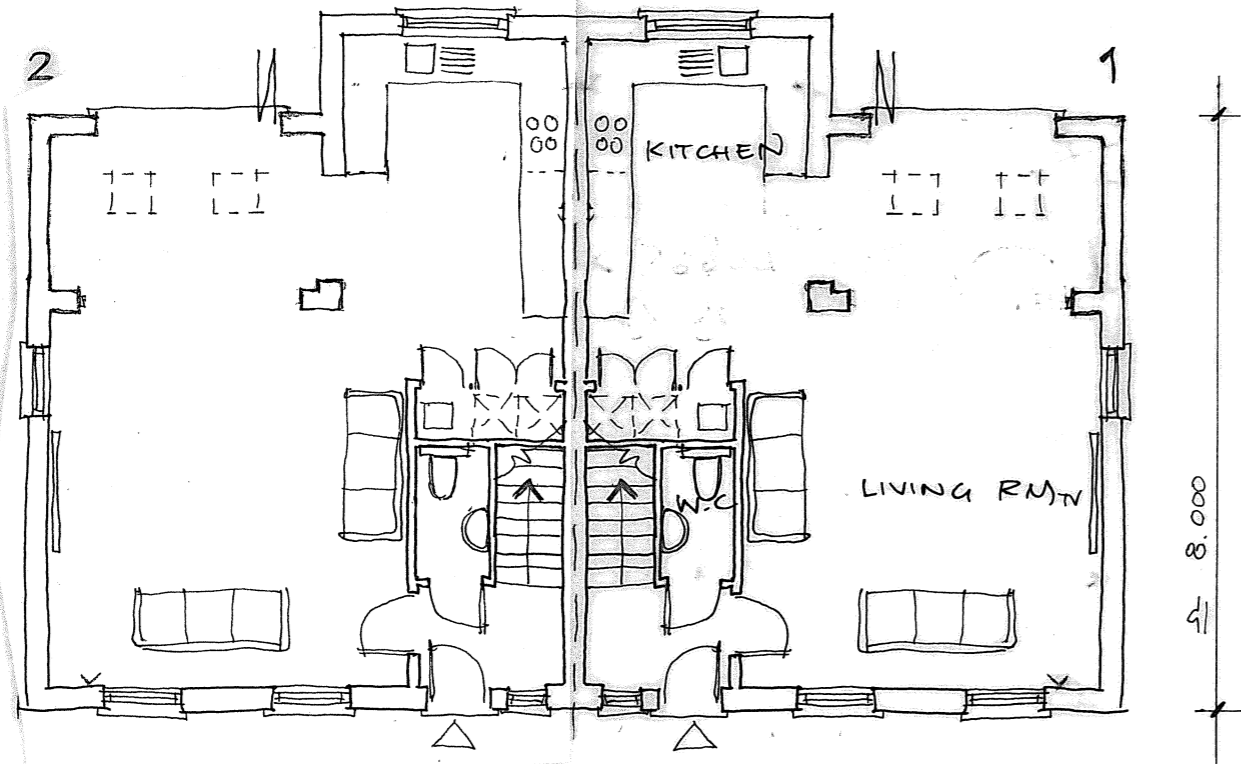

GROUND FLOOR ~

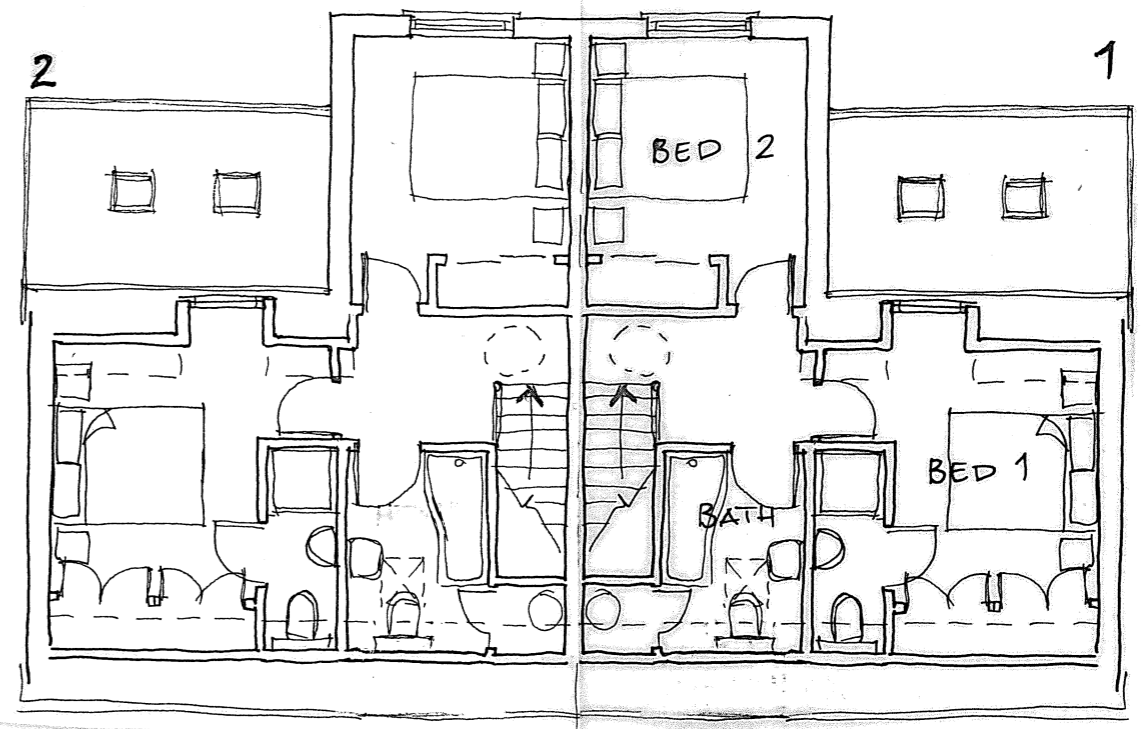

FIRST FLOOR ~ 1:100

Client	MR G SUTTON	Scale:	1:100	BROWN & SCARLETT ARCHITECTS 1 Old Hall Barns, Thurston Road Pakenham, IP31 2NG Tel: 01284 768800 info@brownandscarlett.co.uk
Project:	TWO COTTAGES, LAND ADJ. FORMER DUKE OF MARLBOROUGH, HEPWORTH	Date:	JAN 2021	
Drawing:	DETAILED PLANNING	Contract:	4469 Drg No. 03 ^	