



East Elevation
-as existing-



East Elevation
-as proposed-

20No Ansell ADMLED1/GR/CW Duo Midi LED - 19W
Cool White wall mounted light fitting - colour Graphite,
height 5.6m above ground level
As detailed in Image-001

6No brass Dorchester Pillar top Lantern
as detailed in Image-002 & Image-002

- Indicates position of proposed sign. Elevation to be read
in conjunction with Sign Services signange design drawing

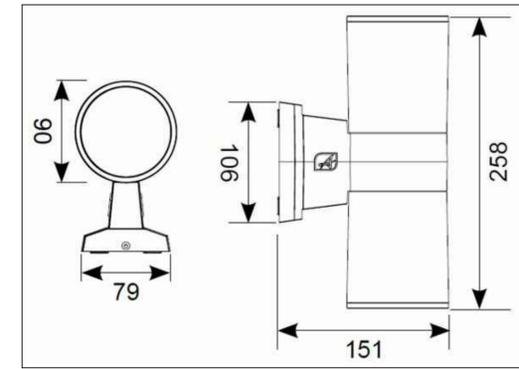


Image-001

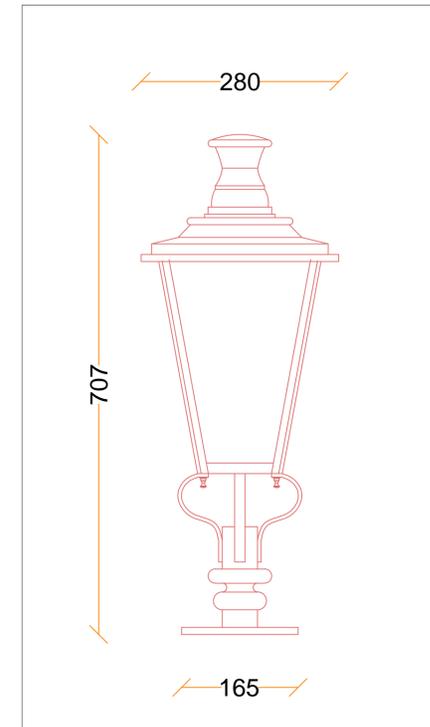


Image-002



Image-003

D	02/12/20	addition of two more lights over entrance
C	02/12/20	proposed lanterns added to gate piers
B	27/11/20	proposed lights lifted to 5.3m
A	27/11/20	proposed lights lifted to 4.8m
rev	date	description
client		

Townglow Ltd.

project
Change of Use

Former Hull College
School of Art & Design
Park Street
Hull, HU2 8TA

drawing title

Indicative East Elevation
-existing & proposed-

scale
1:100 @ A3

date
November 2020

drawing No.
17.2280-73

rev.
D