



EXISTING PLANS

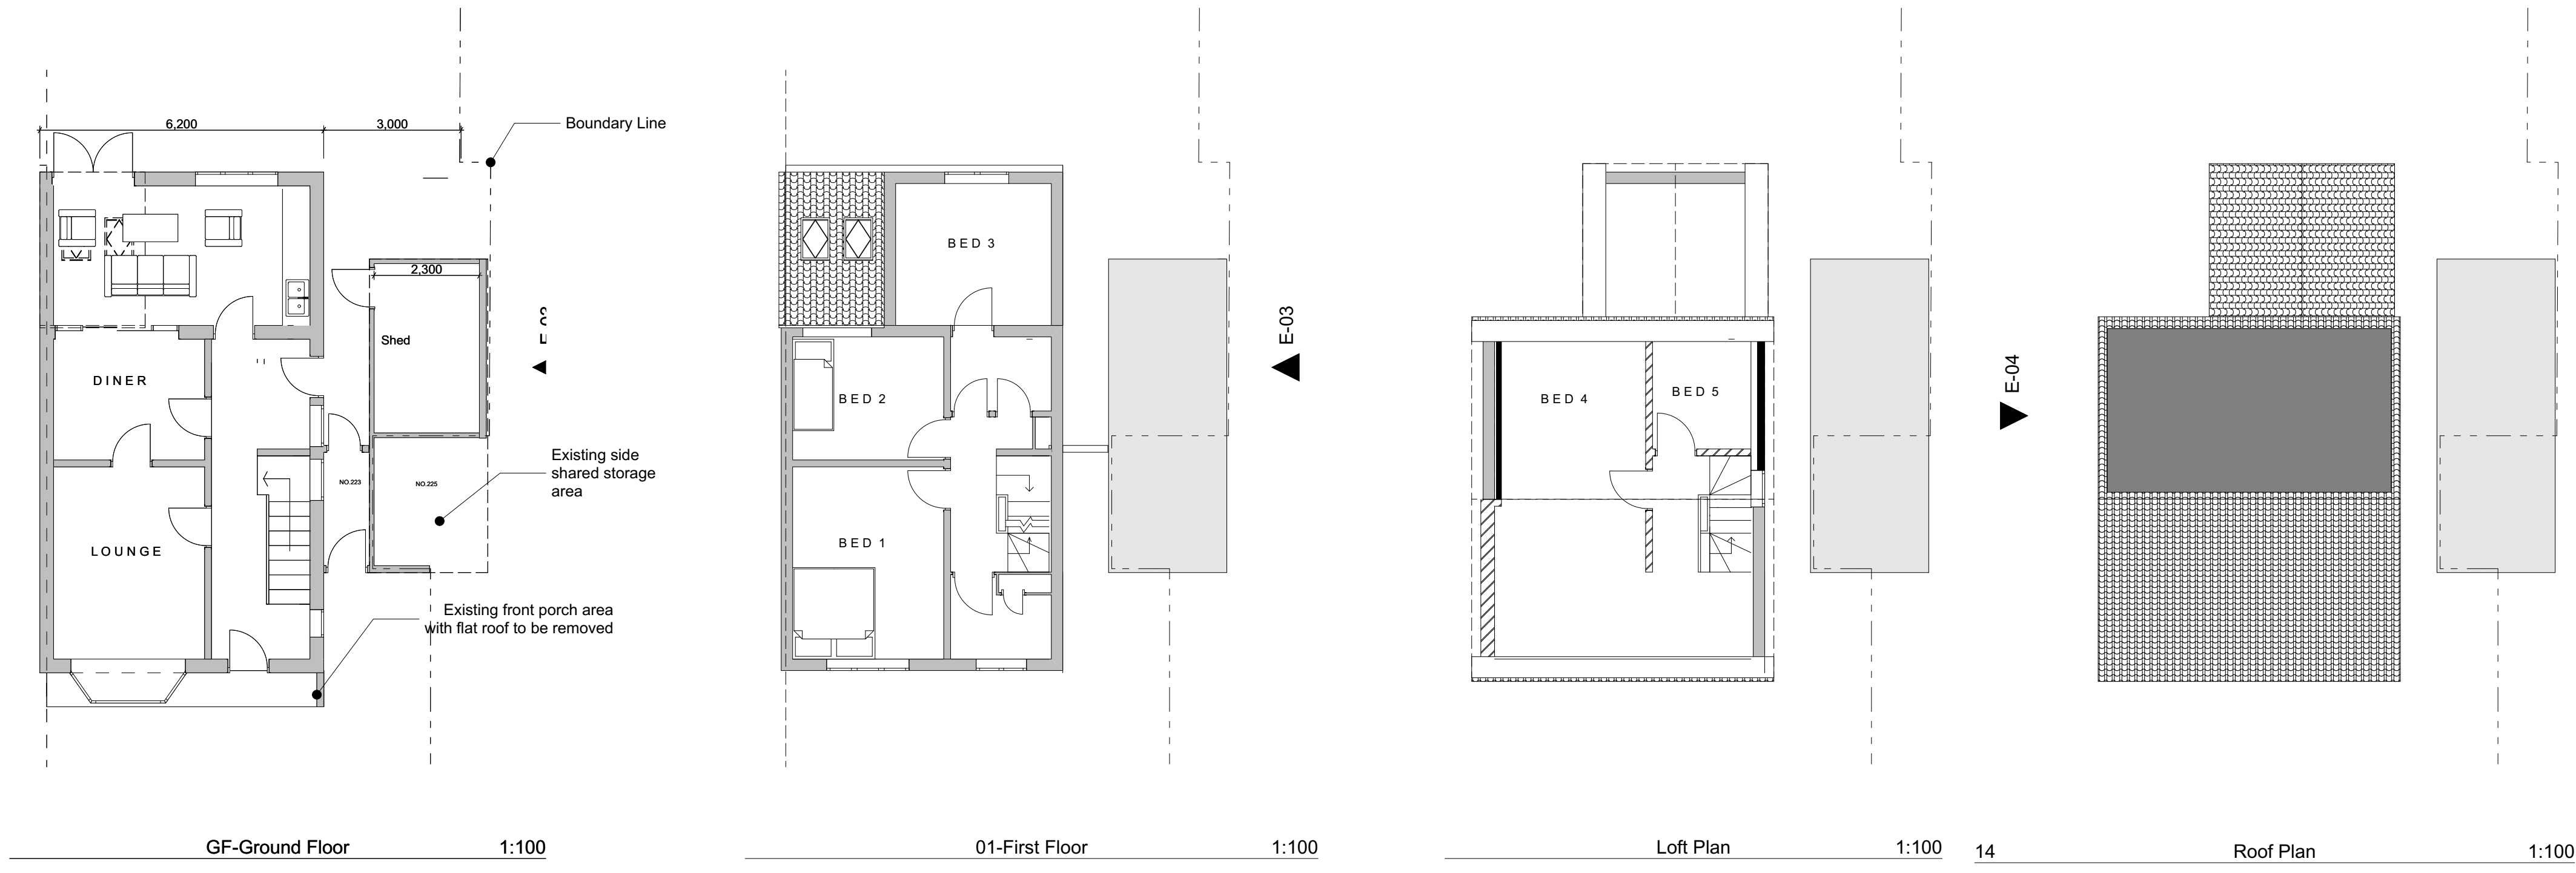

EXISTING ELEVATIONS



PROPOSED ELEVATIONS

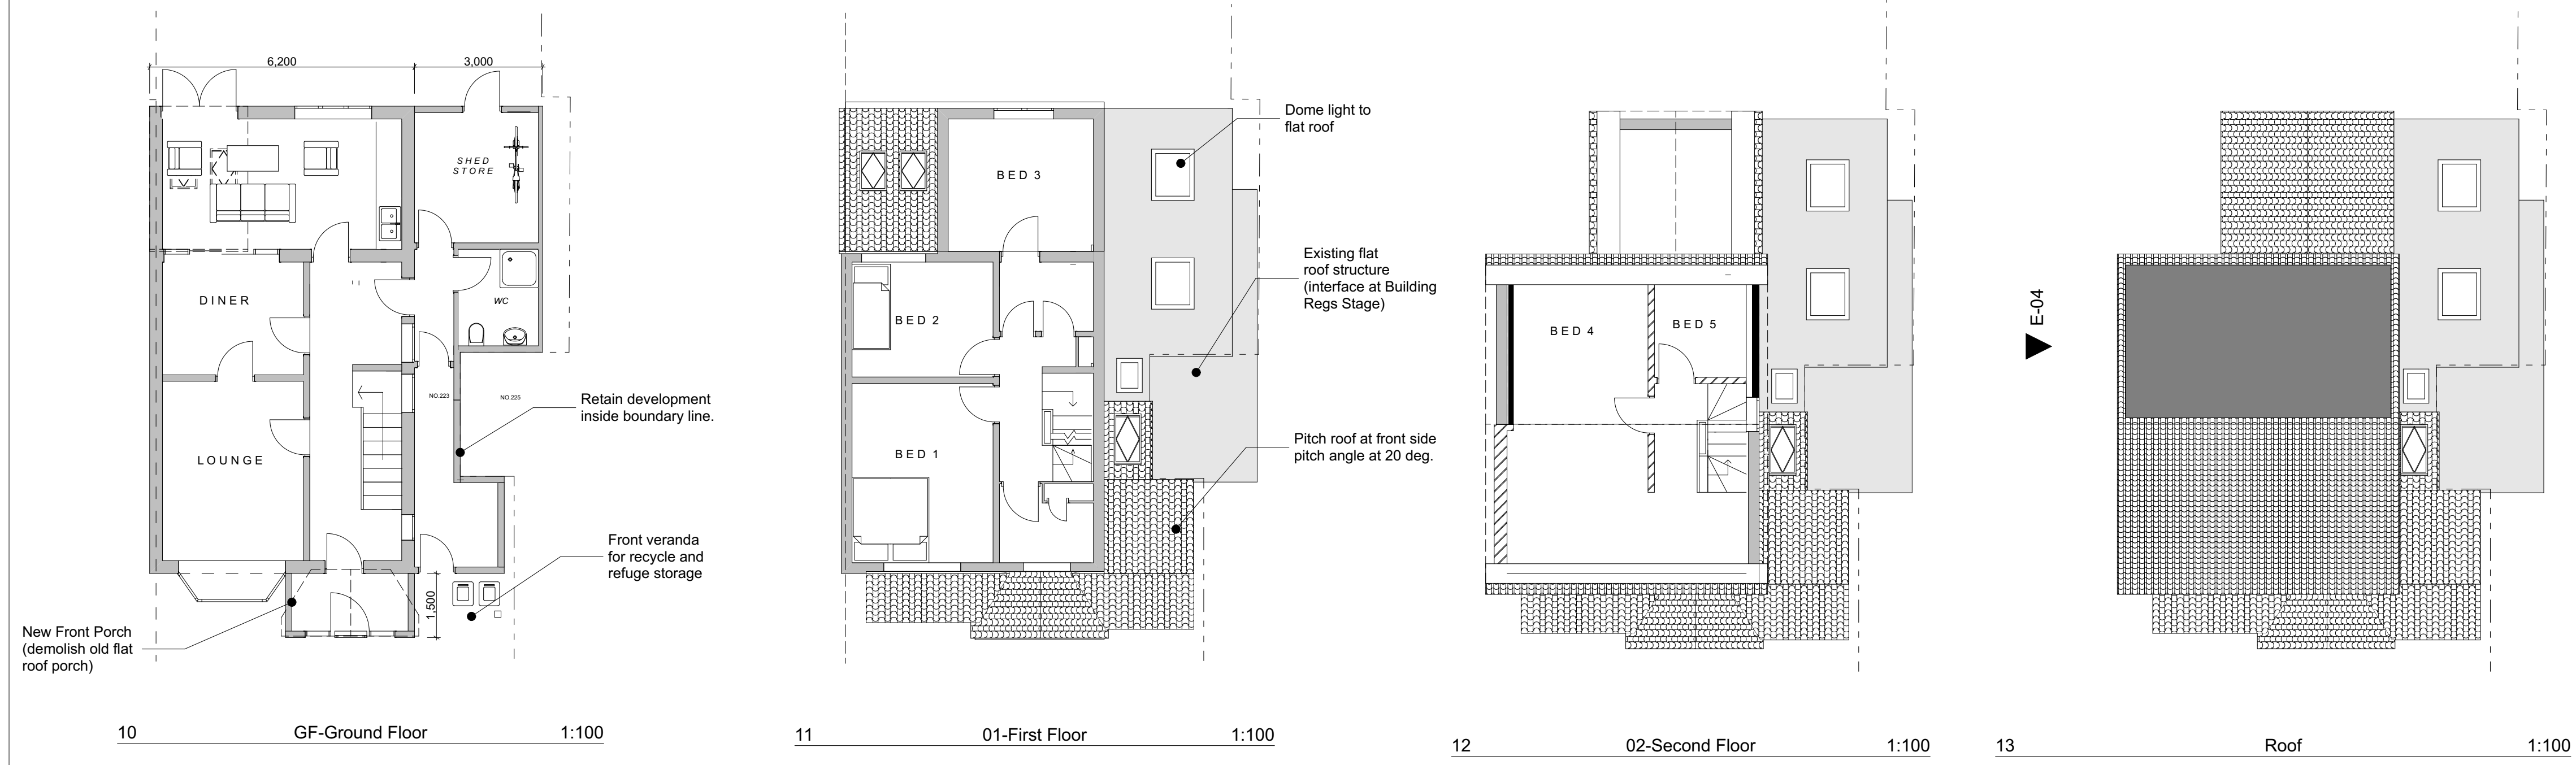

PROPOSED PLANS



PERSPECTIVE SAMPLE

