


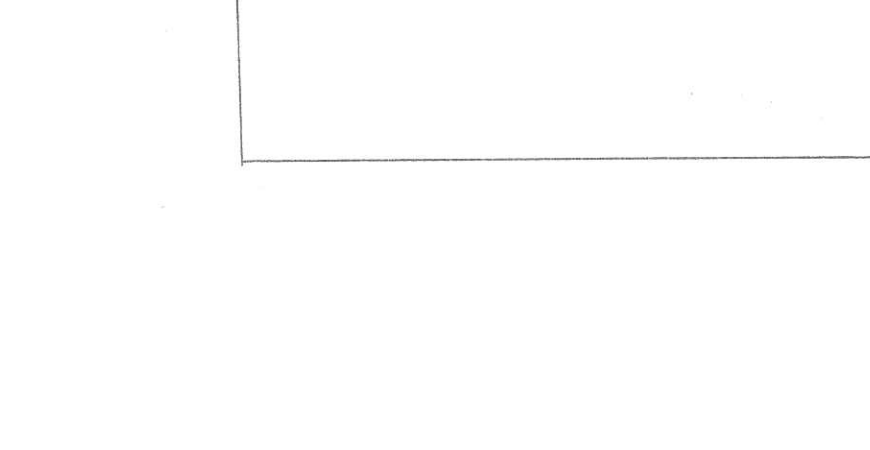

SCALE 1:100

KEY

- HZ 2 Year old hazel plants
- DR 90-100cm Dog rose hedging plant
- HB Hornbeam 100-125cm plants
- DW Dogwood 90-120cm plant
- HT Hawthorn 120cm Plants.
- FM FIELD MAPLE 60-100cm Plants.
- SB SILVER BIRCH 90-120cm Saplings

 Concrete Pad & Building outline

 Western Site boundary (Neighbours Fenceline)

 Proposed Tree/Hedgeline

All plants spaced 50cm apart Double Staggered.
5 plants per meter. Ground Levels remain unchanged. Spread & Height Controlled by Trimming to 1m x 2m using Mixed Native Species as noted above as per Scale drawings.

Bird Boxes & Hedgehog homes to be placed within Treeline once established to bolster the availability & provision for local wildlife.