



Ground Floor

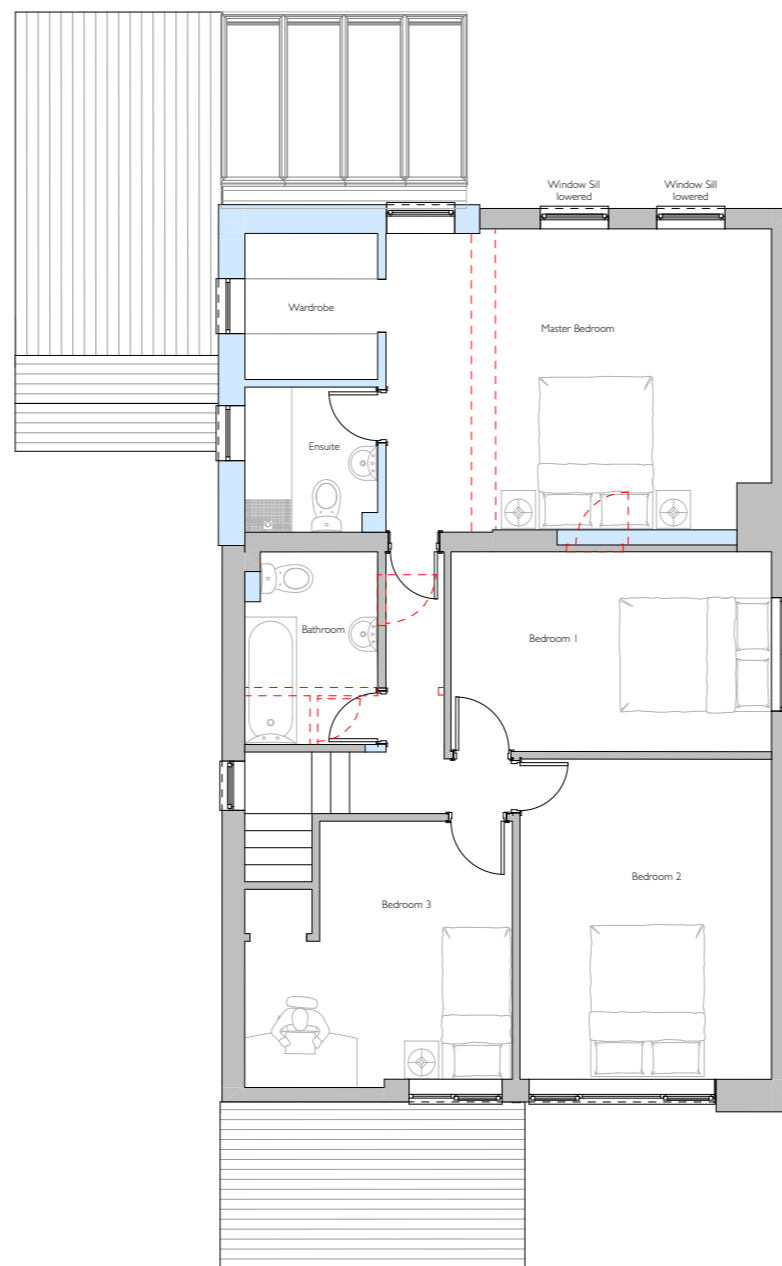

First Floor

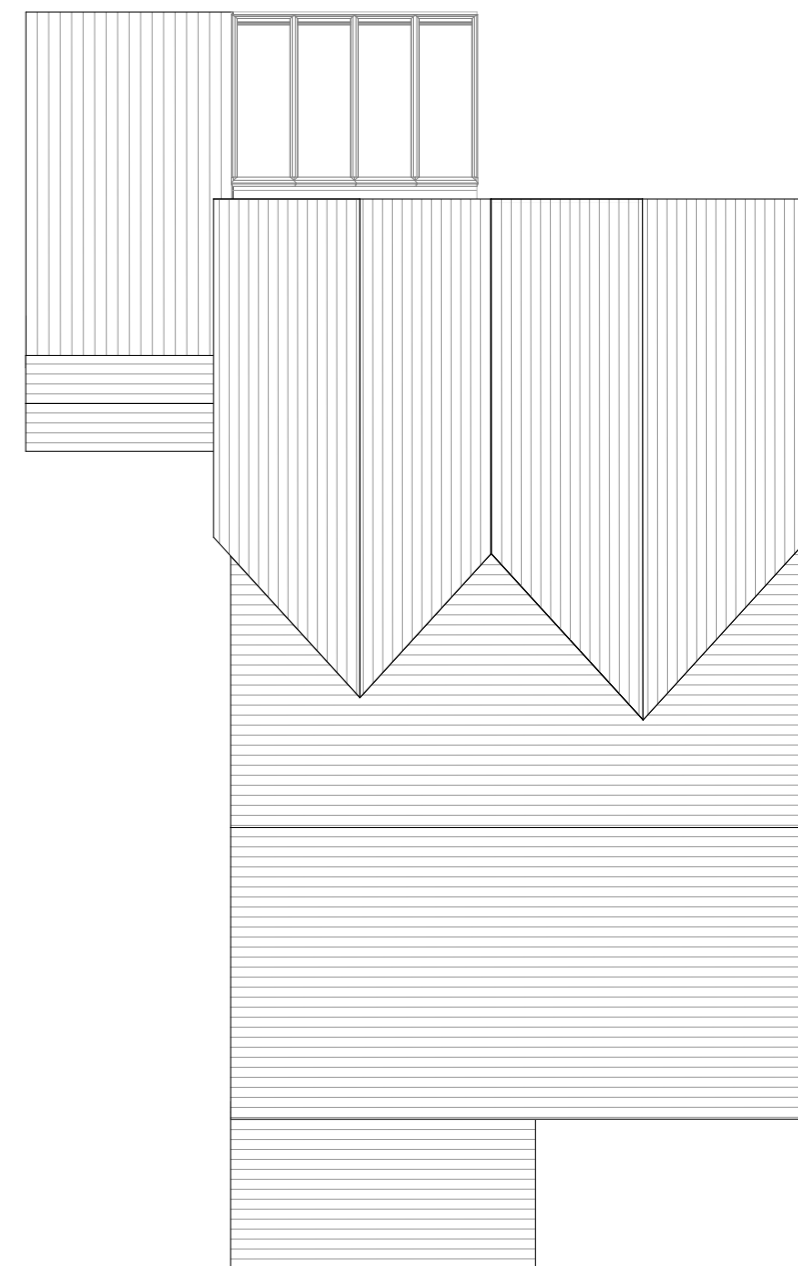

Roof Plan



Minerva House  
Highweek Street  
Newton Abbot  
TQ12 1TQ

01626 572250  
info@pmr-architecture.co.uk  
www.pmr-architecture.co.uk

**Client:** Mr + Mrs Bahrami  
**Project:** 2 Malt Field, Lymptone  
**Drawing Title:** Proposed Floor Plans  
**Drawing No:** 20.57-006  
**Revision:** A  
**Date:** February 2021  
**Status:** Planning  
**Scale:** 1:100 @ A3

