

NOTES:

All dimensions to be checked on site and any discrepancy notified to The Consultant. Written dimensions are to be used in preference to scaled dimensions.

This drawing is the property of The Consultant and must not be reproduced, in part or whole, or deviated from, without their permission.

It is essential that prior to commencement and during construction works, the contractor reviews the drawings and specification and discusses with the practice any inconsistencies, anomalies, non-industry standard features or other concerns.


For both pricing and construction purposes Structural, Mechanical and Electrical Engineers designs, calculations and sizes etc are to take preference over the layout drawings. Any discrepancies are to be brought to the immediate attention of The Consultant.



| Existing Structure m ² | |
|-----------------------------------|------|
| Area | Name |
| 139 m ² | E1. |
| 45 m ² | E2. |
| 23 m ² | E5. |
| 40 m ² | E4. |
| 26 m ² | E6. |
| 141 m ² | E3. |

16no. Shipping Containers
at 14.4m² = 234m²

| Tree No. | Tree Species | Multi | Stk | DBH | Height | Spread | Tree No. | Tree Species | Multi | Stk | DBH | Height | Spread |
|----------|--------------|-------|-----|-----|--------|--------|----------|--------------|-------|-----|-----|--------|--------|
| 11 | Oak | 1.20 | 26 | 14 | 12 | 6 | 127 | Ash | 0.15 | 12 | 6 | | |
| 12 | Silver Birch | 0.30 | 16 | 6 | 12 | 6 | 128 | Ash | 0.15 | 12 | 6 | 12 | 6 |
| 13 | Yew | 0.30 | 16 | 6 | 12 | 6 | 129 | Ash | 0.15 | 12 | 6 | 12 | 6 |
| 14 | Cypress | 0.20 | 16 | 5 | 12 | 6 | 130 | Ash | 0.30 | 12 | 6 | 12 | 6 |
| 15 | Hawthorn | 2.60 | 18 | 6 | 12 | 6 | 131 | Ash | 0.30 | 14 | 6 | 12 | 6 |
| 16 | Unknown | 2.60 | 15 | 4 | 12 | 6 | 132 | Cypress | 0.30 | 14 | 5 | 12 | 6 |
| 17 | Beech | 2.60 | 15 | 8 | 12 | 6 | 133 | Cypress | 0.30 | 14 | 5 | 12 | 6 |
| 18 | Beech | 0.30 | 16 | 6 | 12 | 6 | 134 | Cypress | 0.30 | 14 | 5 | 12 | 6 |
| 19 | Beech | 0.30 | 16 | 6 | 12 | 6 | 135 | Cypress | 0.30 | 14 | 5 | 12 | 6 |
| 20 | Oak | 1.00 | 20 | 14 | 12 | 6 | 136 | Cypress | 0.30 | 14 | 5 | 12 | 6 |
| 21 | Ash | 0.30 | 22 | 18 | 12 | 6 | 137 | Cypress | 0.25 | 14 | 5 | 12 | 6 |
| 22 | Hedge | 2.60 | 12 | 6 | 12 | 6 | 138 | Ash | 0.15 | 12 | 6 | | |
| 23 | Hedge | 2.60 | 12 | 6 | 12 | 6 | 139 | Ash | 0.15 | 12 | 6 | | |
| 24 | Hedge | 0.30 | 16 | 6 | 12 | 6 | 140 | Cypress | 0.30 | 14 | 5 | 12 | 6 |
| 25 | Ash | 0.30 | 14 | 6 | 12 | 6 | 141 | Cypress | 0.30 | 14 | 5 | 12 | 6 |
| 26 | Ash | 0.30 | 14 | 6 | 12 | 6 | 142 | Ash | 0.30 | 12 | 6 | 12 | 6 |
| 27 | Ash | 0.30 | 13 | 6 | 12 | 6 | 143 | Ash | 0.15 | 12 | 6 | 12 | 6 |
| 28 | Ash | 0.30 | 16 | 6 | 12 | 6 | 144 | Ash | 0.30 | 12 | 6 | 12 | 6 |
| 29 | Ash | 0.30 | 16 | 6 | 12 | 6 | 145 | Ash | 0.15 | 12 | 6 | 12 | 6 |
| 30 | Ash | 0.30 | 16 | 6 | 12 | 6 | 146 | Ash | 0.15 | 12 | 6 | 12 | 6 |
| 31 | Hedge | 0.30 | 18 | 6 | 12 | 6 | 147 | Cypress | 0.30 | 16 | 6 | 12 | 6 |
| 32 | Unknown | 0.15 | 12 | 3 | 12 | 6 | 148 | Ash | 0.30 | 12 | 6 | 12 | 6 |
| 33 | Unknown | 0.30 | 16 | 6 | 12 | 6 | 149 | Ash | 0.15 | 12 | 6 | 12 | 6 |
| 34 | Ash | 2.60 | 18 | 8 | 12 | 6 | 150 | Ash | 0.15 | 12 | 6 | 12 | 6 |
| 35 | Ash | 2.60 | 18 | 8 | 12 | 6 | 151 | Ash | 0.30 | 12 | 6 | 12 | 6 |
| 36 | Ash | 0.15 | 12 | 6 | 12 | 6 | 152 | Unknown | 0.30 | 16 | 6 | 12 | 6 |

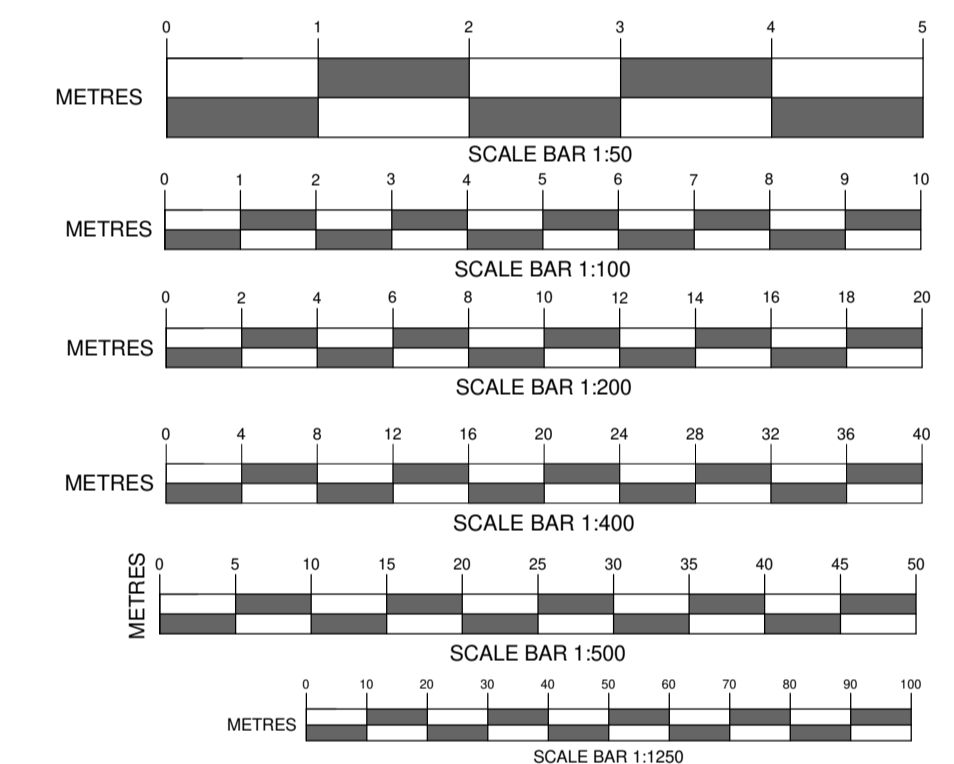

| AMENDMENTS | DATE |
|------------|------|
| | |
| | |
| | |

CLIENT
Cornerstone Development

PROJECT
The Dairy - New Build Development
The Dairy, Roads Hill, Waterlooville,
Hampshire, PO8 0TG

DRAWING TITLE
Existing Block Plan

DATE
01/12/2020

SCALE
1 : 400

DRAWING No.
20.020.SP 01A2

REVISION

Ordnance Survey, (c) Crown Copyright 2020. All rights Reserved. Licence number 100022432

Location Plan.
1 : 400

