




GENERAL NOTES
 This drawing is copyright © and may not be altered, traced, copied, photographed or used for any other purpose other than that for which it is issued without written permission from the Architect.
 Responsibility is not accepted for errors made by others in scaling from this drawing. All construction information should be taken from figured dimensions only unless otherwise instructed by the Architect.

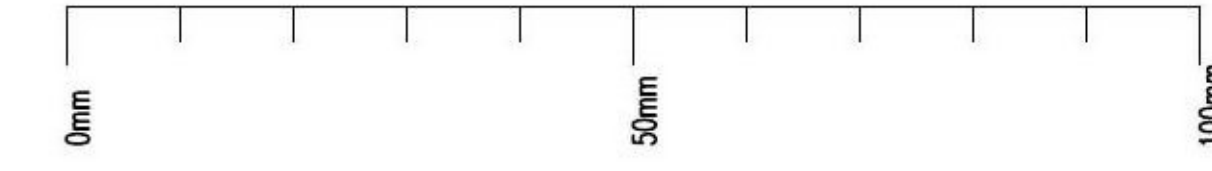

A1 Original Sheet Size

PROPOSED MATERIALS:

- 1 - Render
- 2 - Slate roof
- 3 - Timber cladding
- 4 - Brick
- 5 - White upvc
- 6 - Granite quoins
- 7 - Perspex glazed conservatory
- 8 - Wooden close board fencing
- 9 - Natural stone garden wall (shown dashed in front)
- 10 - Solar PV
- 11 - Aluminium glazing

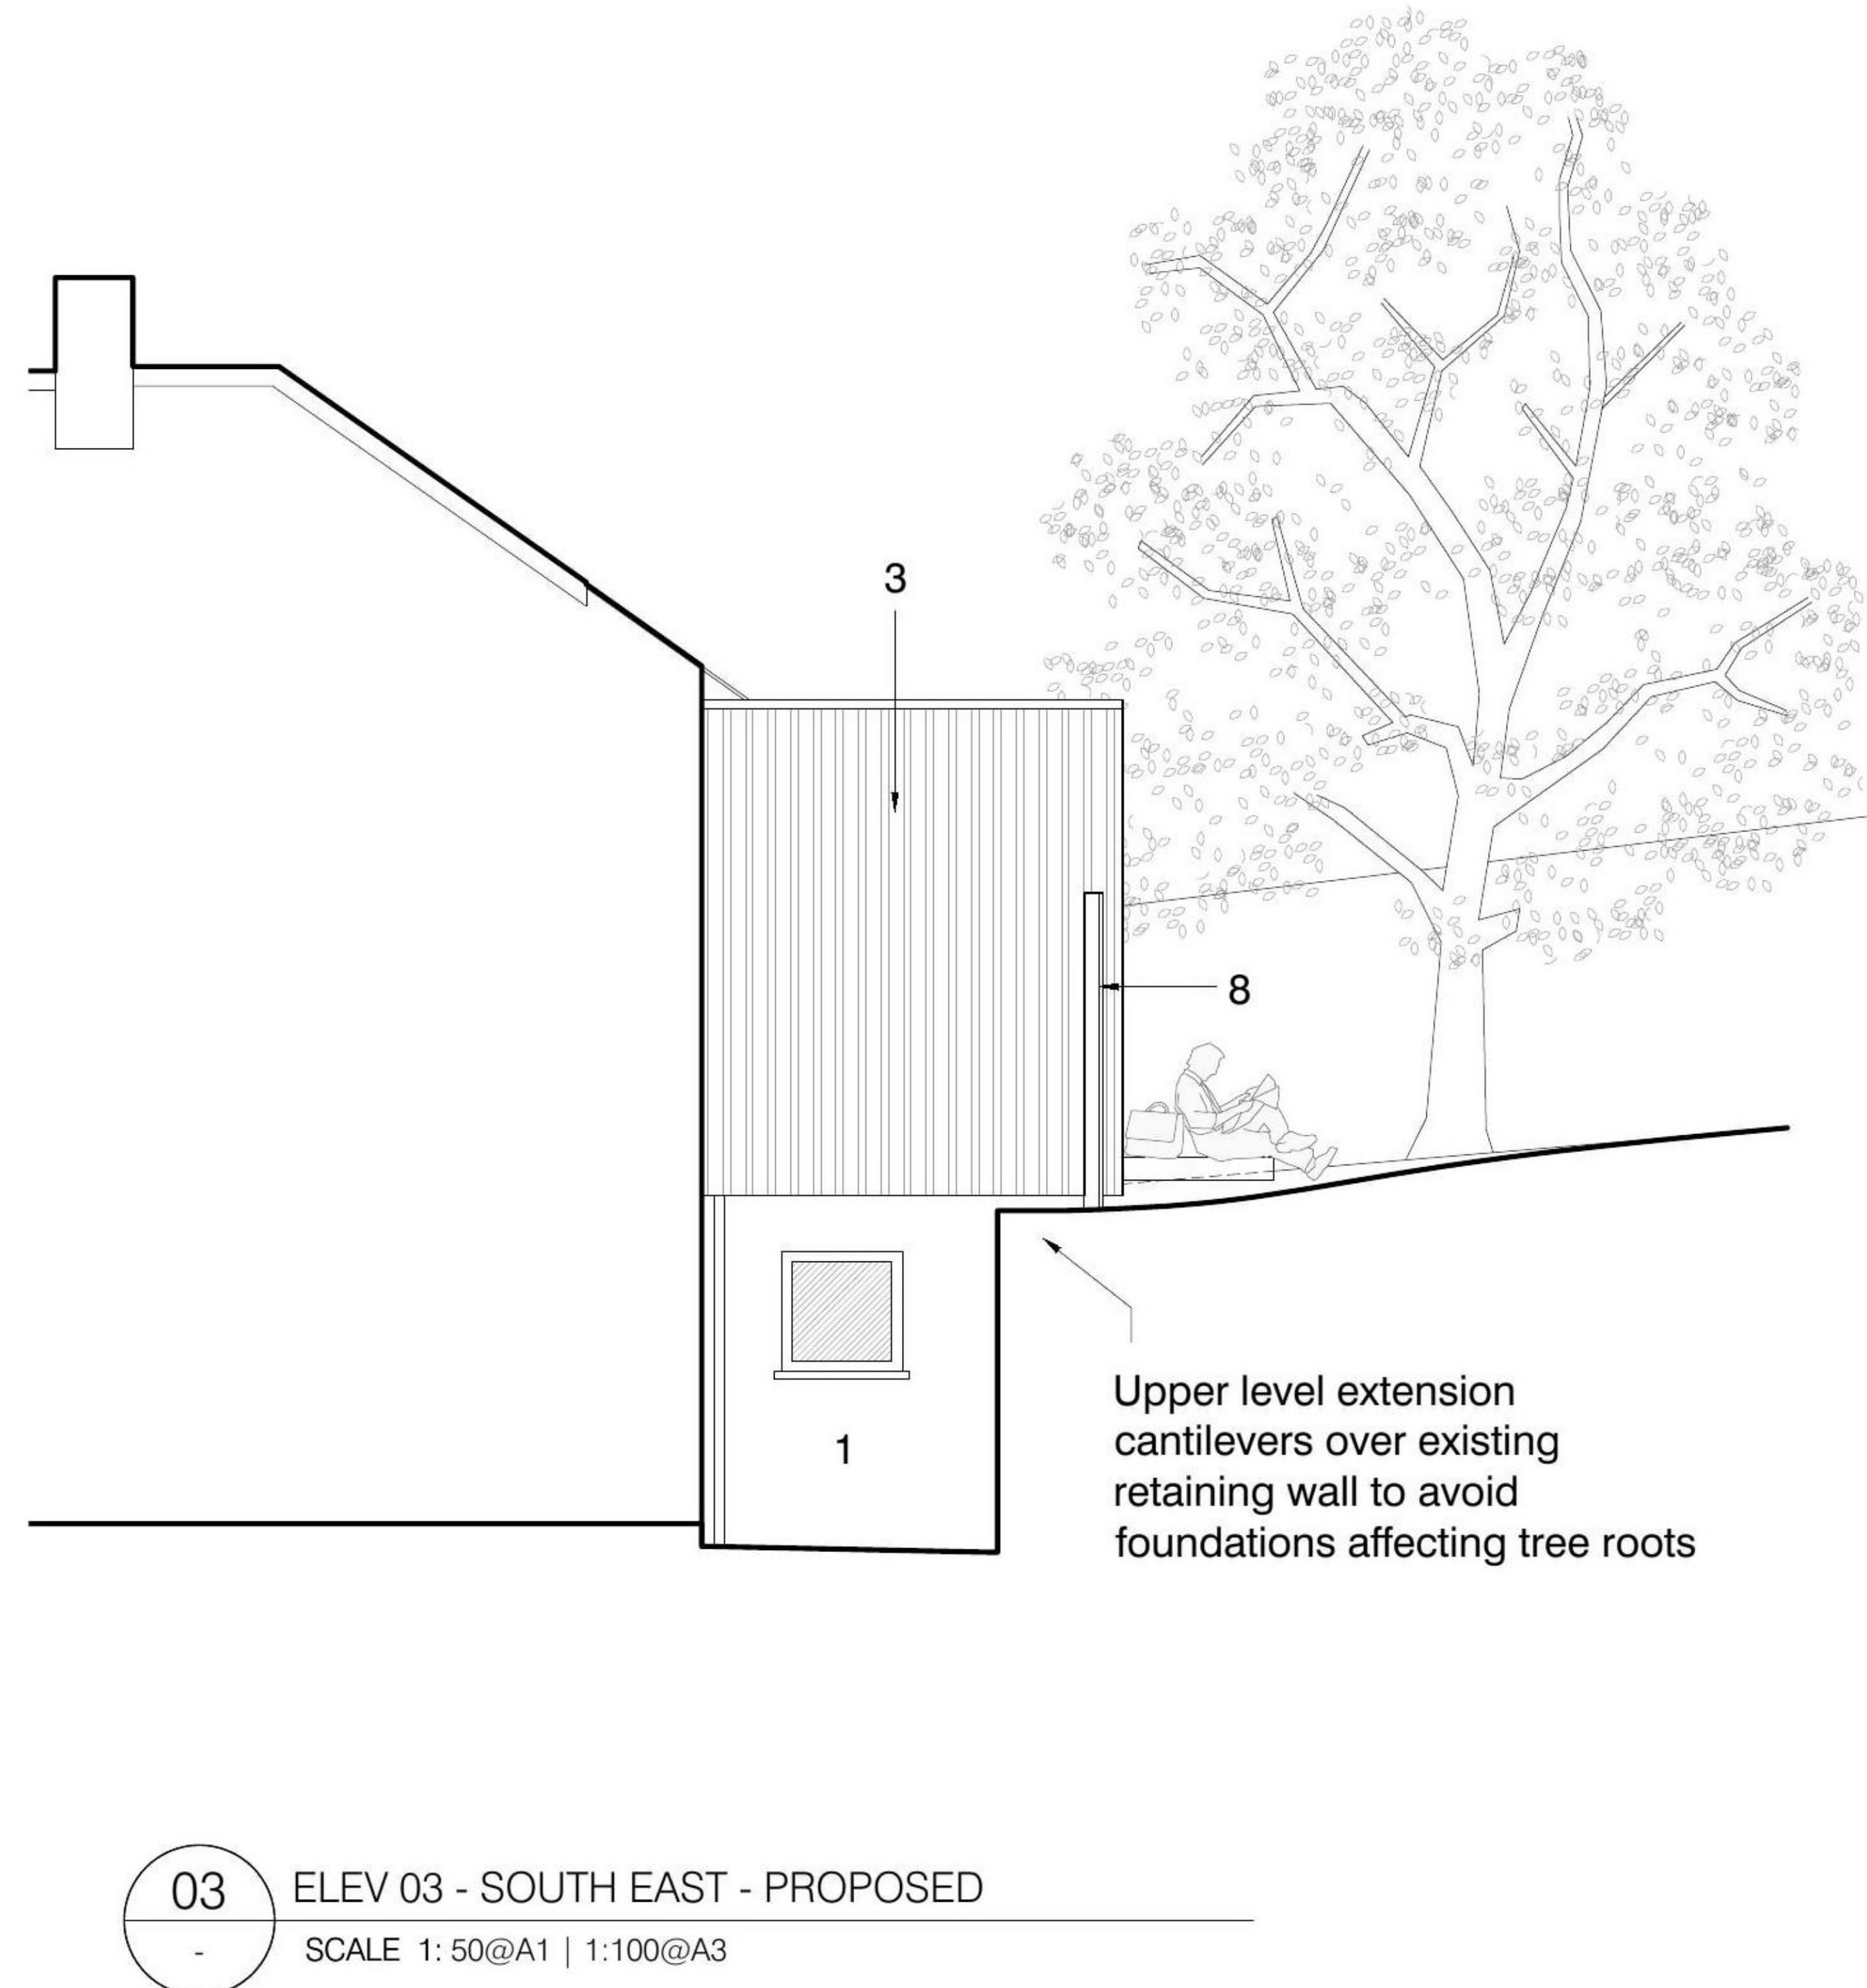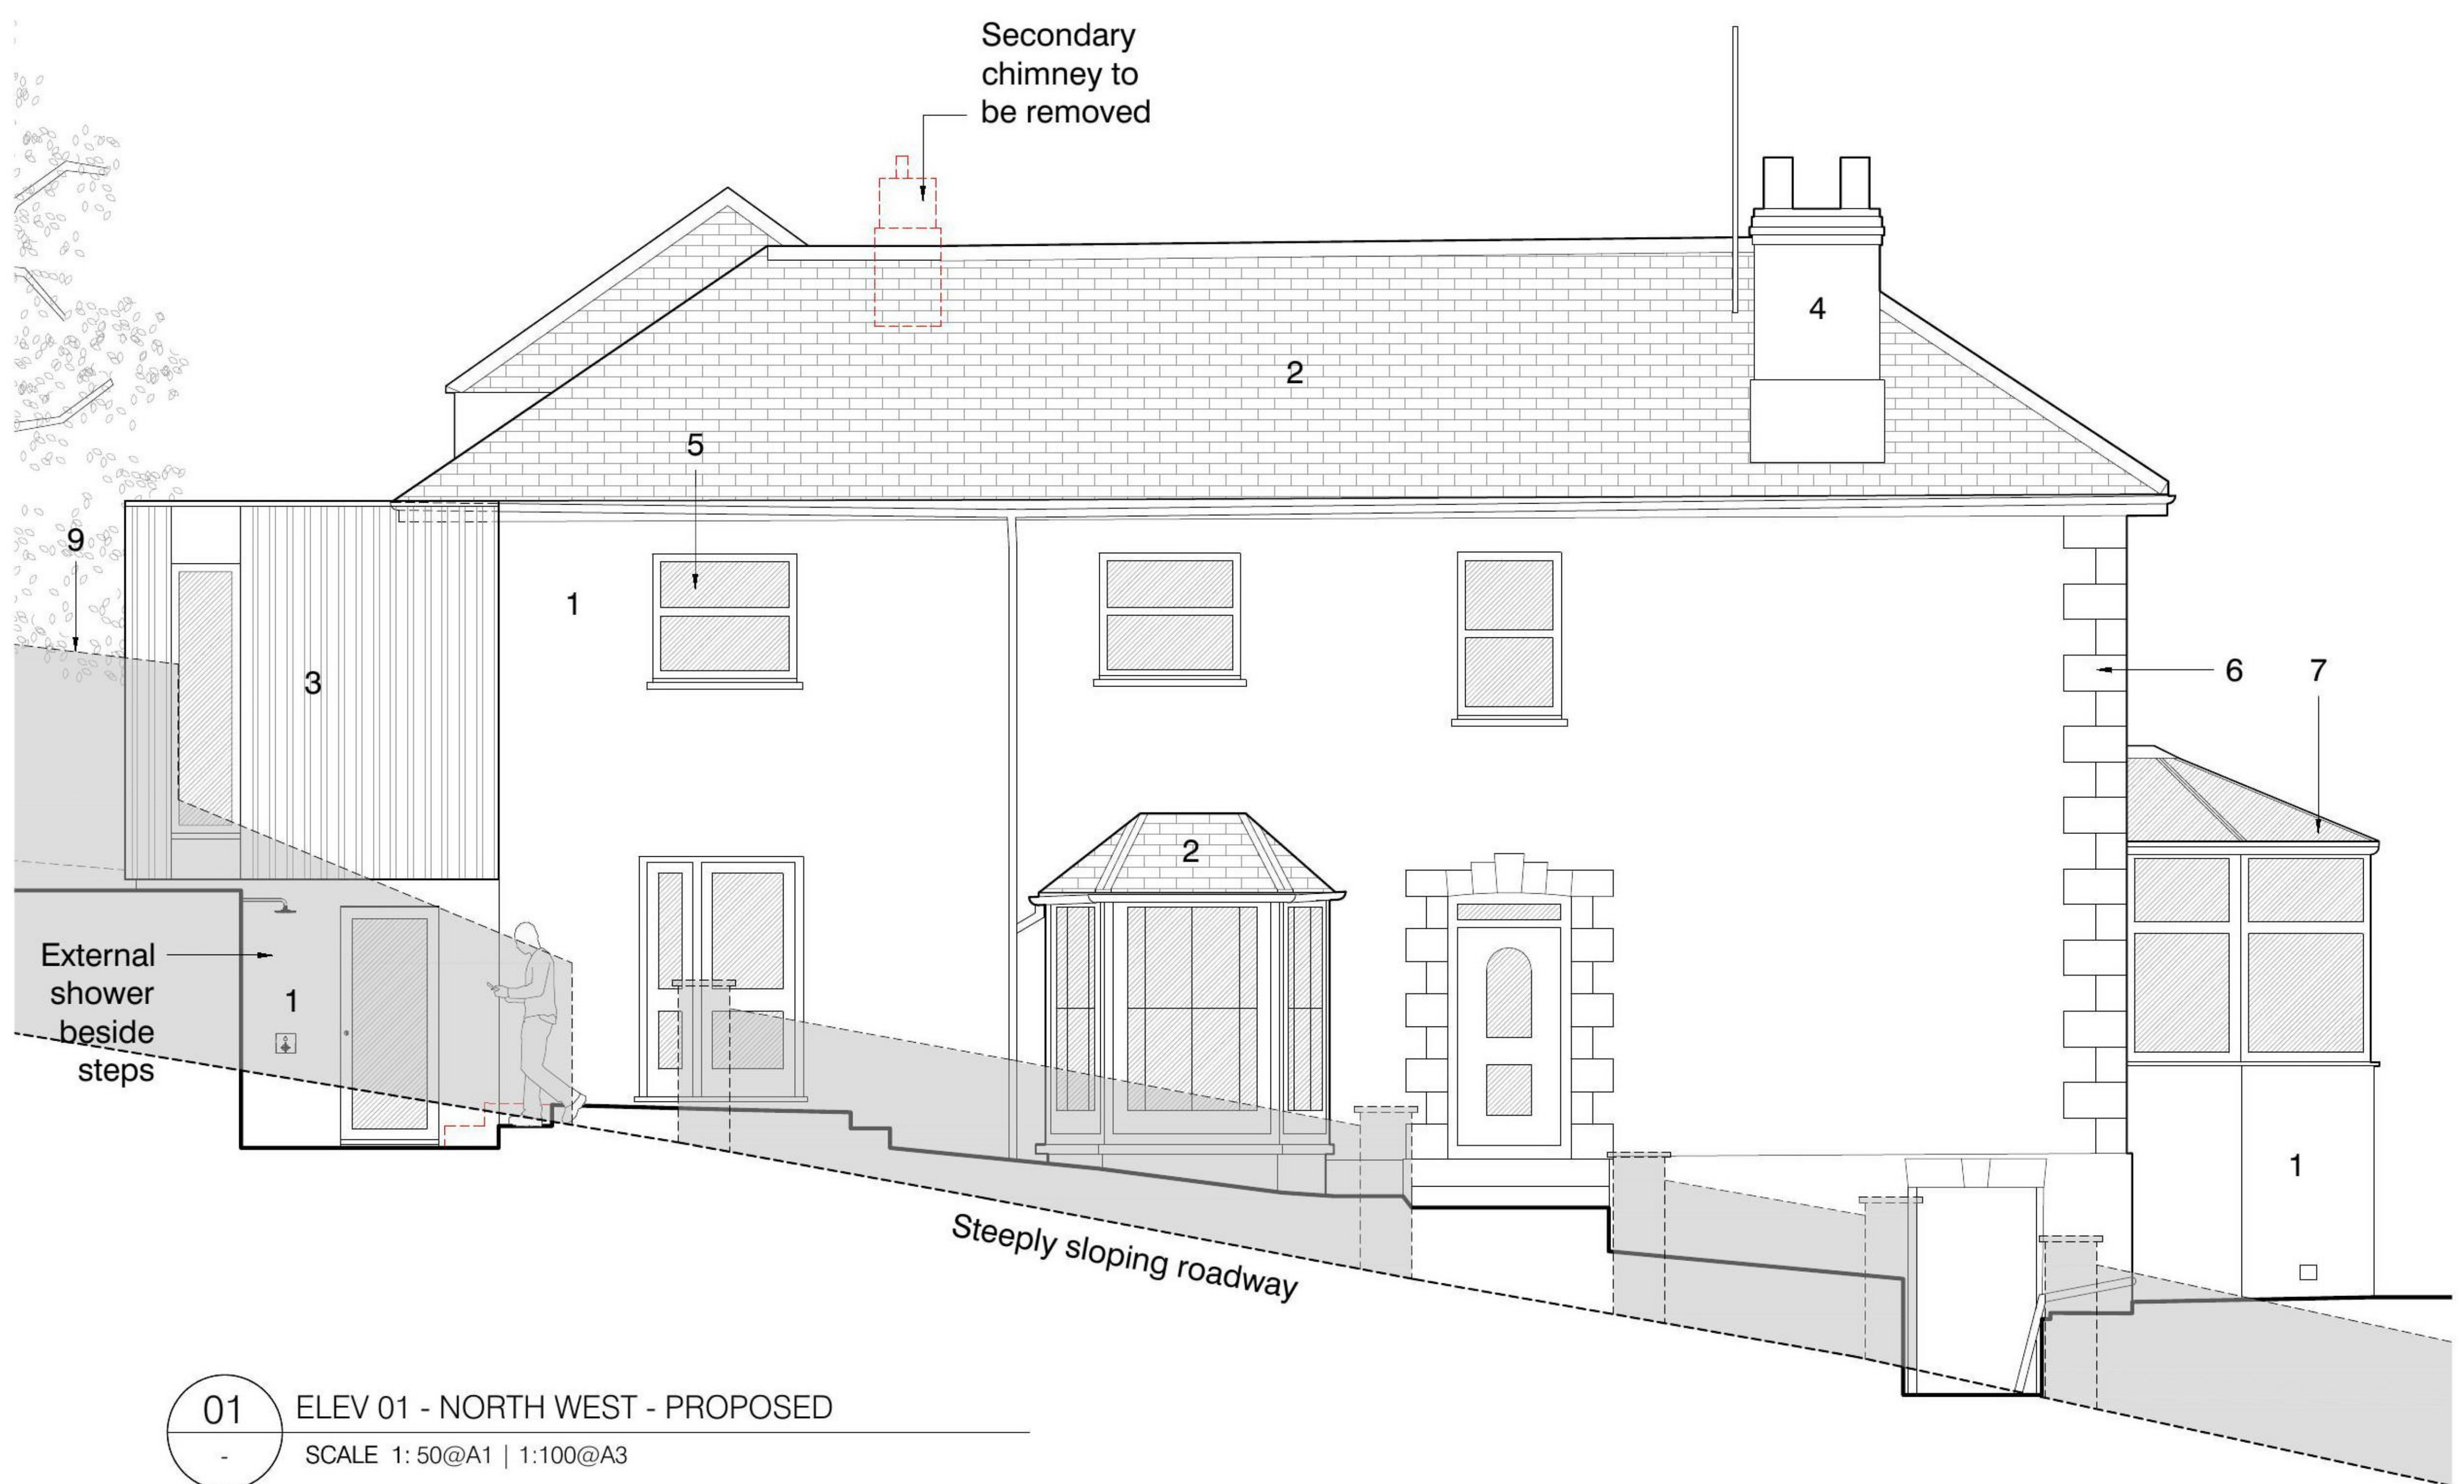


01 ELEV 01 - NORTH WEST - PROPOSED
 SCALE 1:50@A1 | 1:100@A3

03 ELEV 03 - SOUTH EAST - PROPOSED
 SCALE 1:50@A1 | 1:100@A3



02 ELEV 02 - SOUTH WEST - PROPOSED
 SCALE 1:50@A1 | 1:100@A3

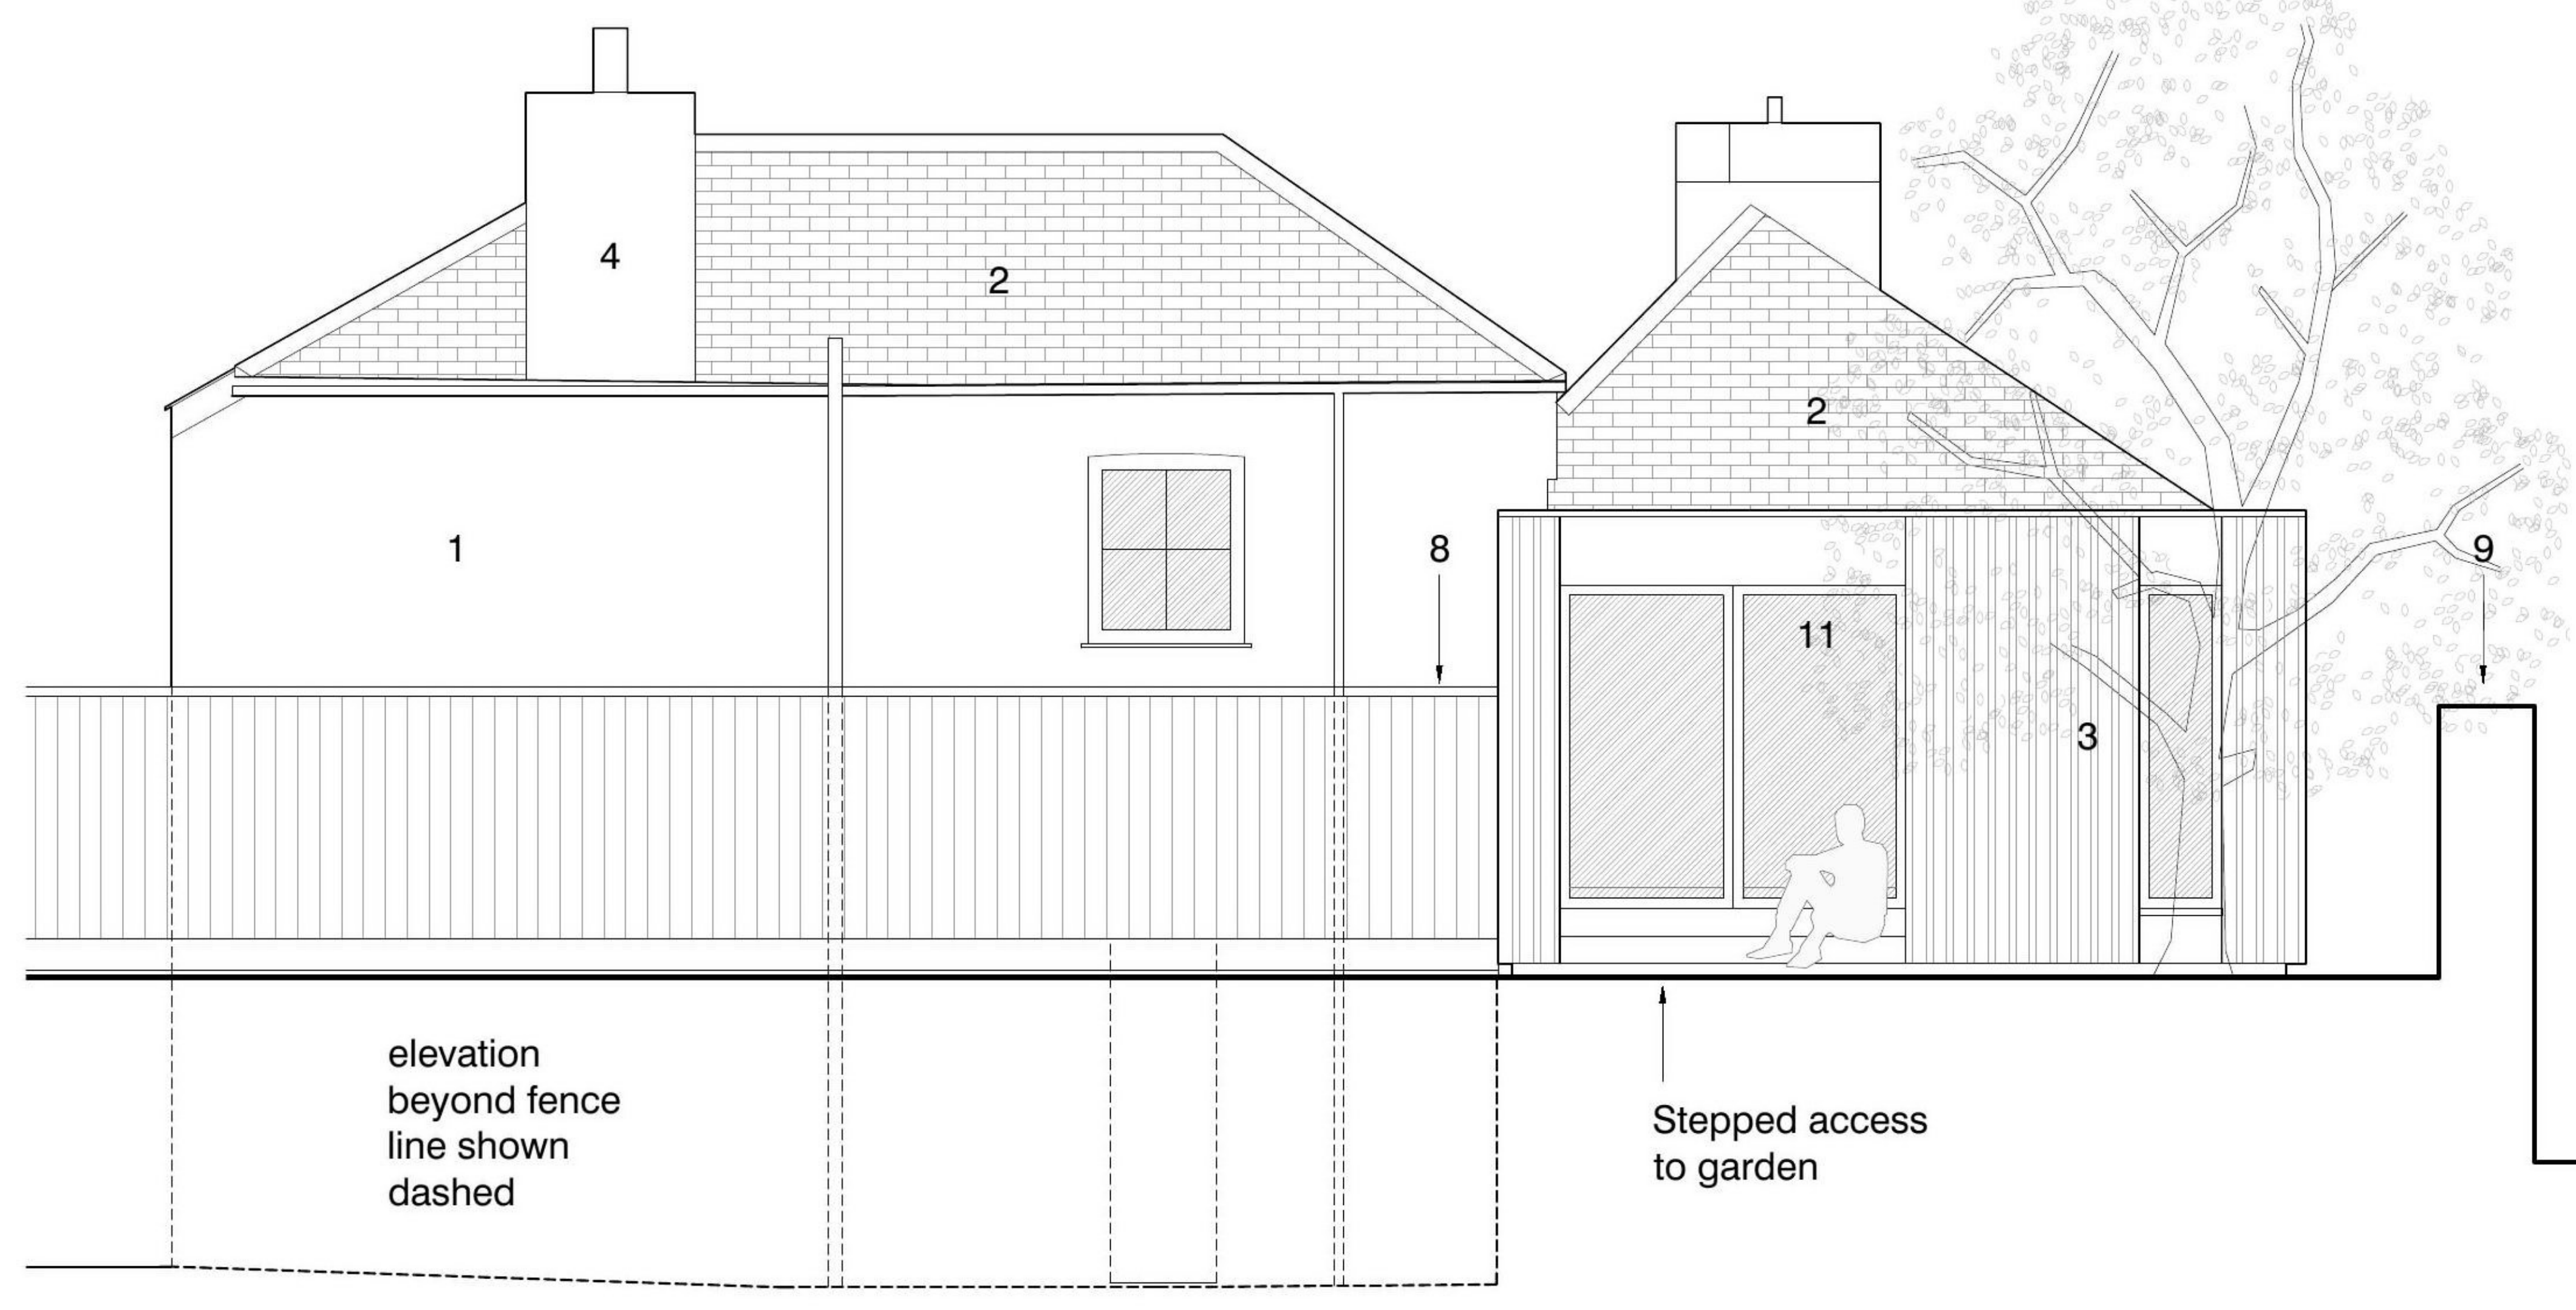

04 ELEV 04 - NORTH EAST - PROPOSED
 SCALE 1:50@A1 | 1:100@A3

22.12.20	B	AW	AW	Planning Issue
22.12.20	A	AW	AW	Client Issue - Revisions
17.12.20	-	AW	AW	Client Issue - For Information
date	rev	name	chk	note



PROJECT:
RENOVATIONS & EXTENSION TO:
 20 EGLOSHAYLE ROAD,
 WADEBRIDGE,
 CORNWALL,
 PL27 6AD
 CLIENT:
 MR & MRS PATTERSON

PROPOSED ELEVATIONS

STATUS	REBA STAGE		
PLANNING	3		
DATE CREATED	SCALE	DRAWN BY	CHECKED BY
31.07.2020	AS NOTED	AW	AW
PROJECT NUMBER	DRAWING NUMBER	REVISION	
2003	PL-202	B	