



GENERAL NOTES
 This drawing is copyright © and may not be altered, traced, copied, photographed or used for any other purpose other than that for which it is issued without written permission from the Architect.
 Responsibility is not accepted for errors made by others in scaling from this drawing. All construction information should be taken from figured dimensions only unless otherwise instructed by the Architect.

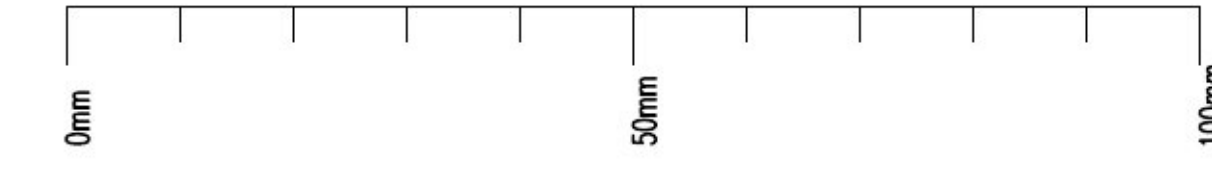

A1 Original Sheet Size

EXISTING MATERIALS:

- 1 - Render
- 2 - Slate roof
- 3 - Slate hanging
- 4 - Brick
- 5 - White upvc
- 6 - Granite quoins
- 7 - Perspex glazed conservatory
- 8 - Wooden close board fencing
- 9 - Natural stone garden wall (shown dashed in front)

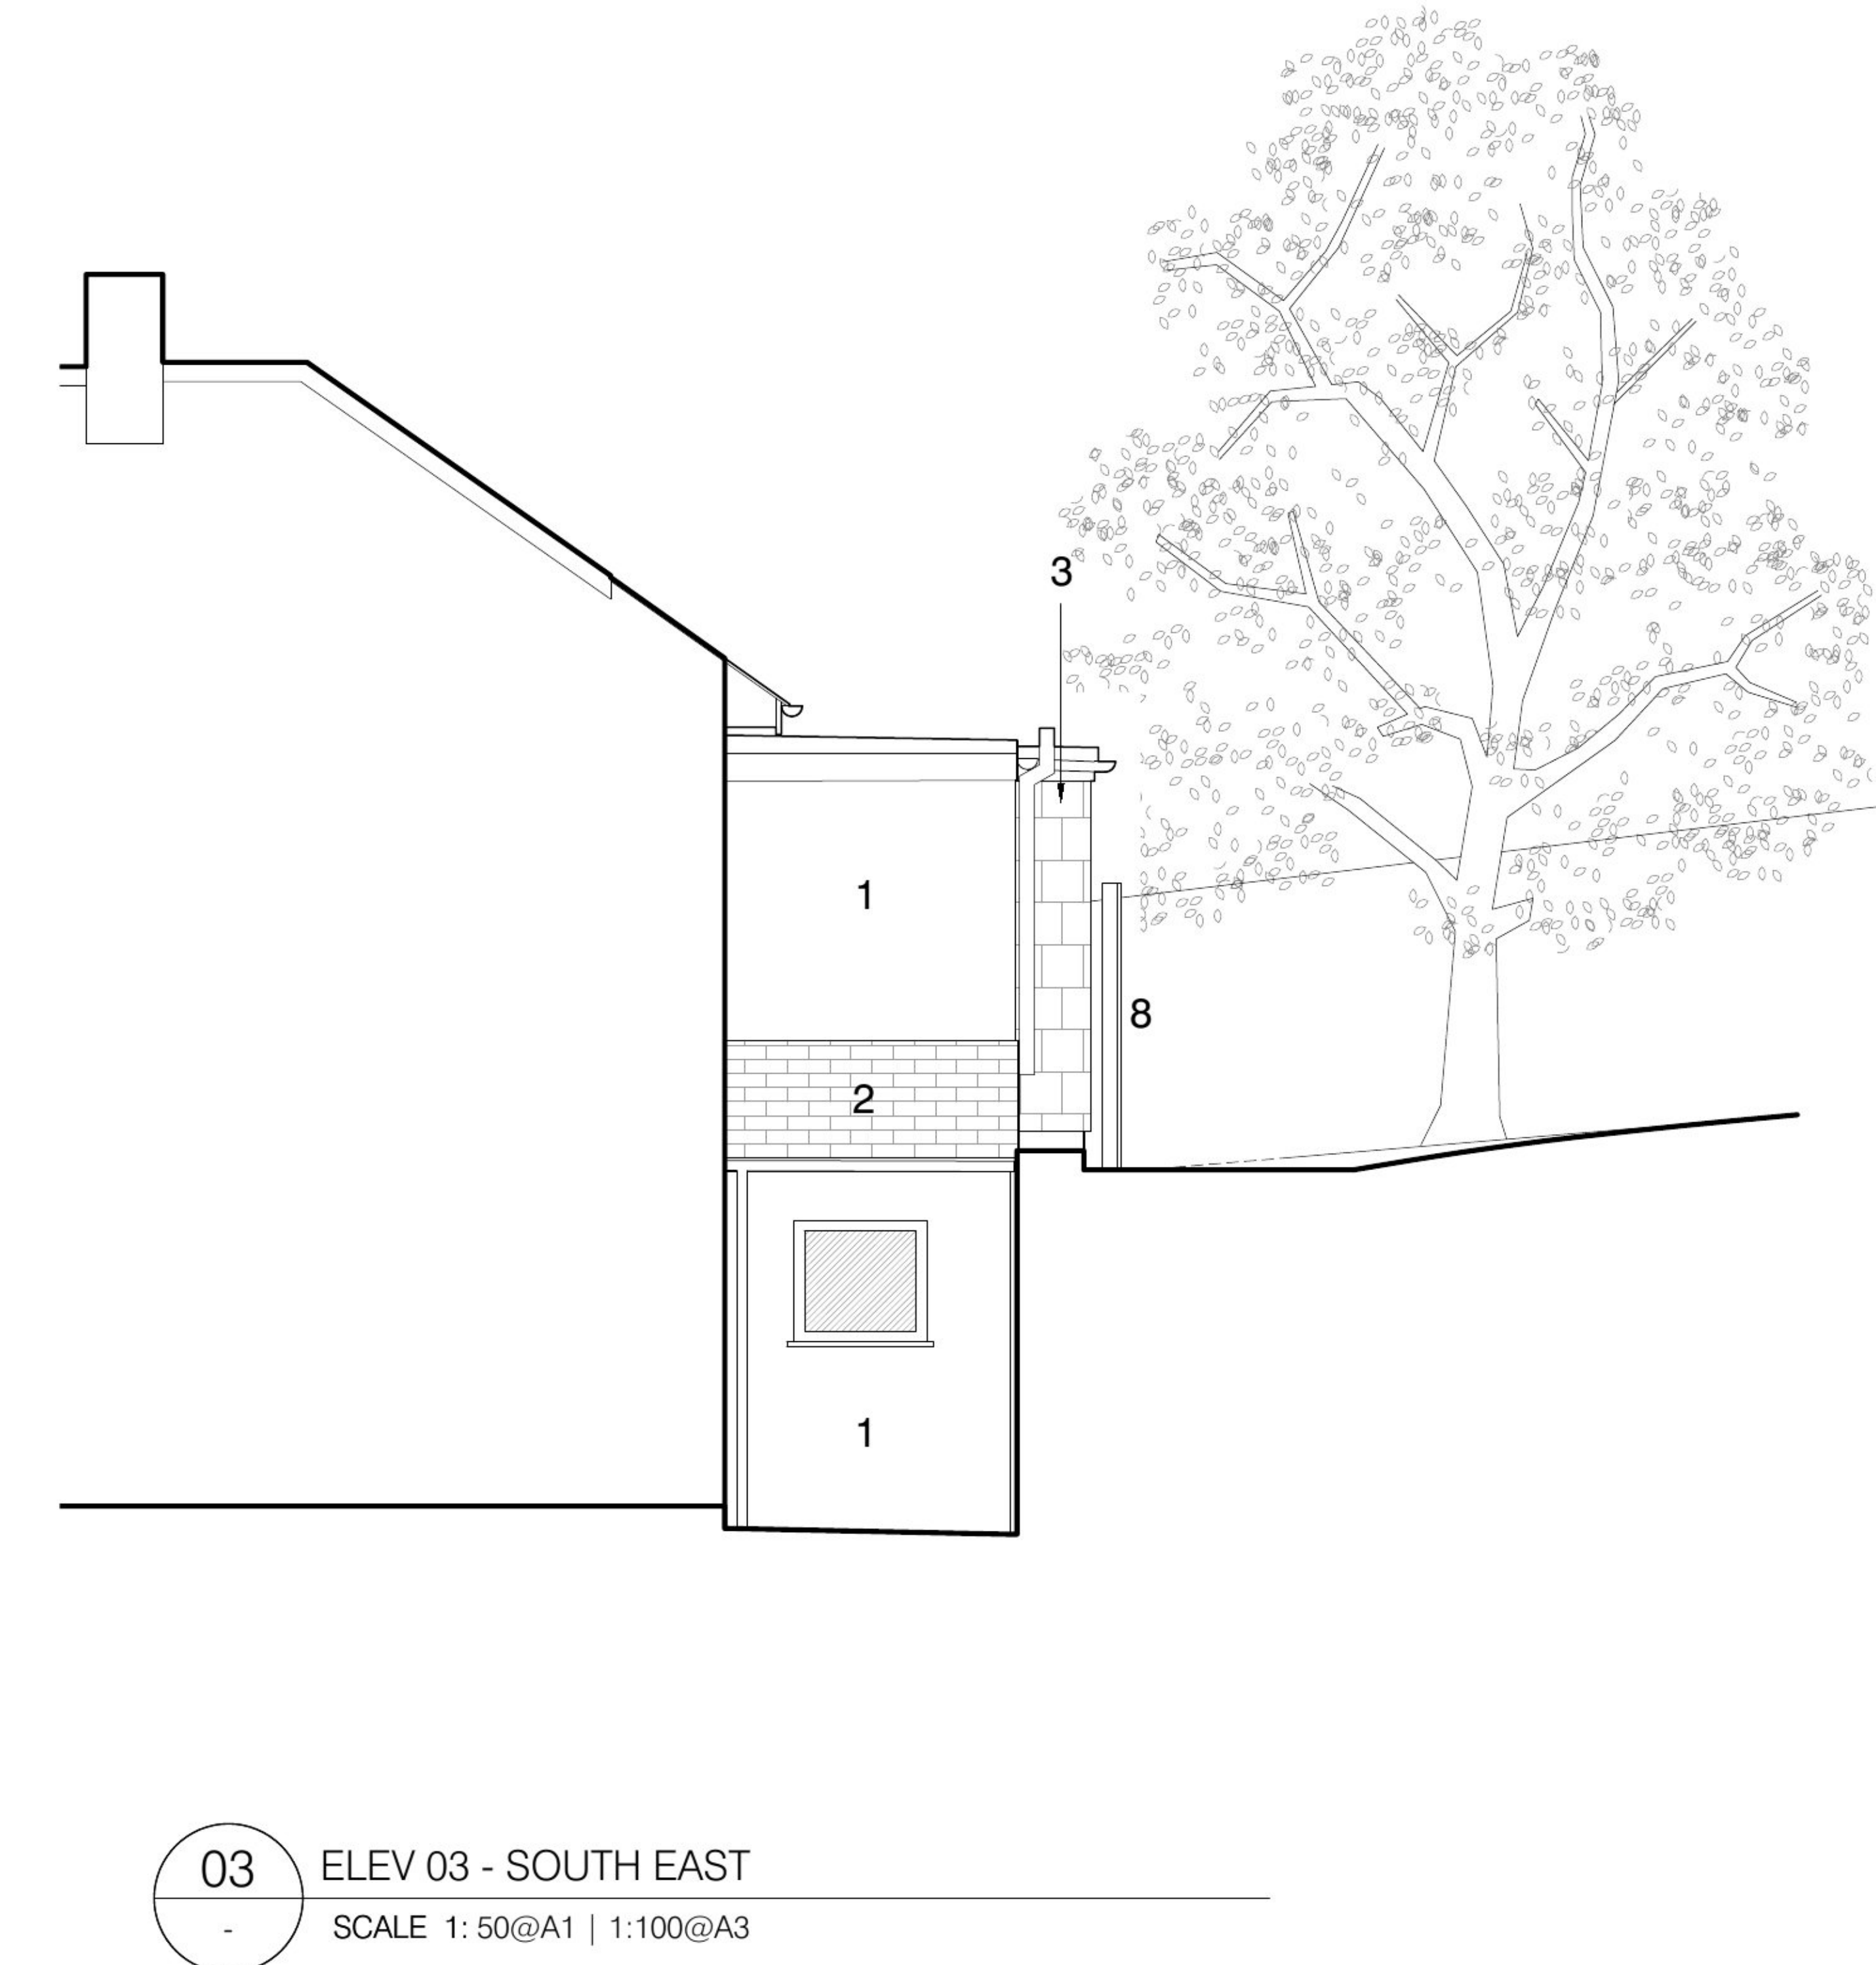


01 ELEV 01 - NORTH WEST
 SCALE 1:50@A1 | 1:100@A3

03 ELEV 03 - SOUTH EAST
 SCALE 1:50@A1 | 1:100@A3



02 ELEV 02 - SOUTH WEST
 SCALE 1:50@A1 | 1:100@A3

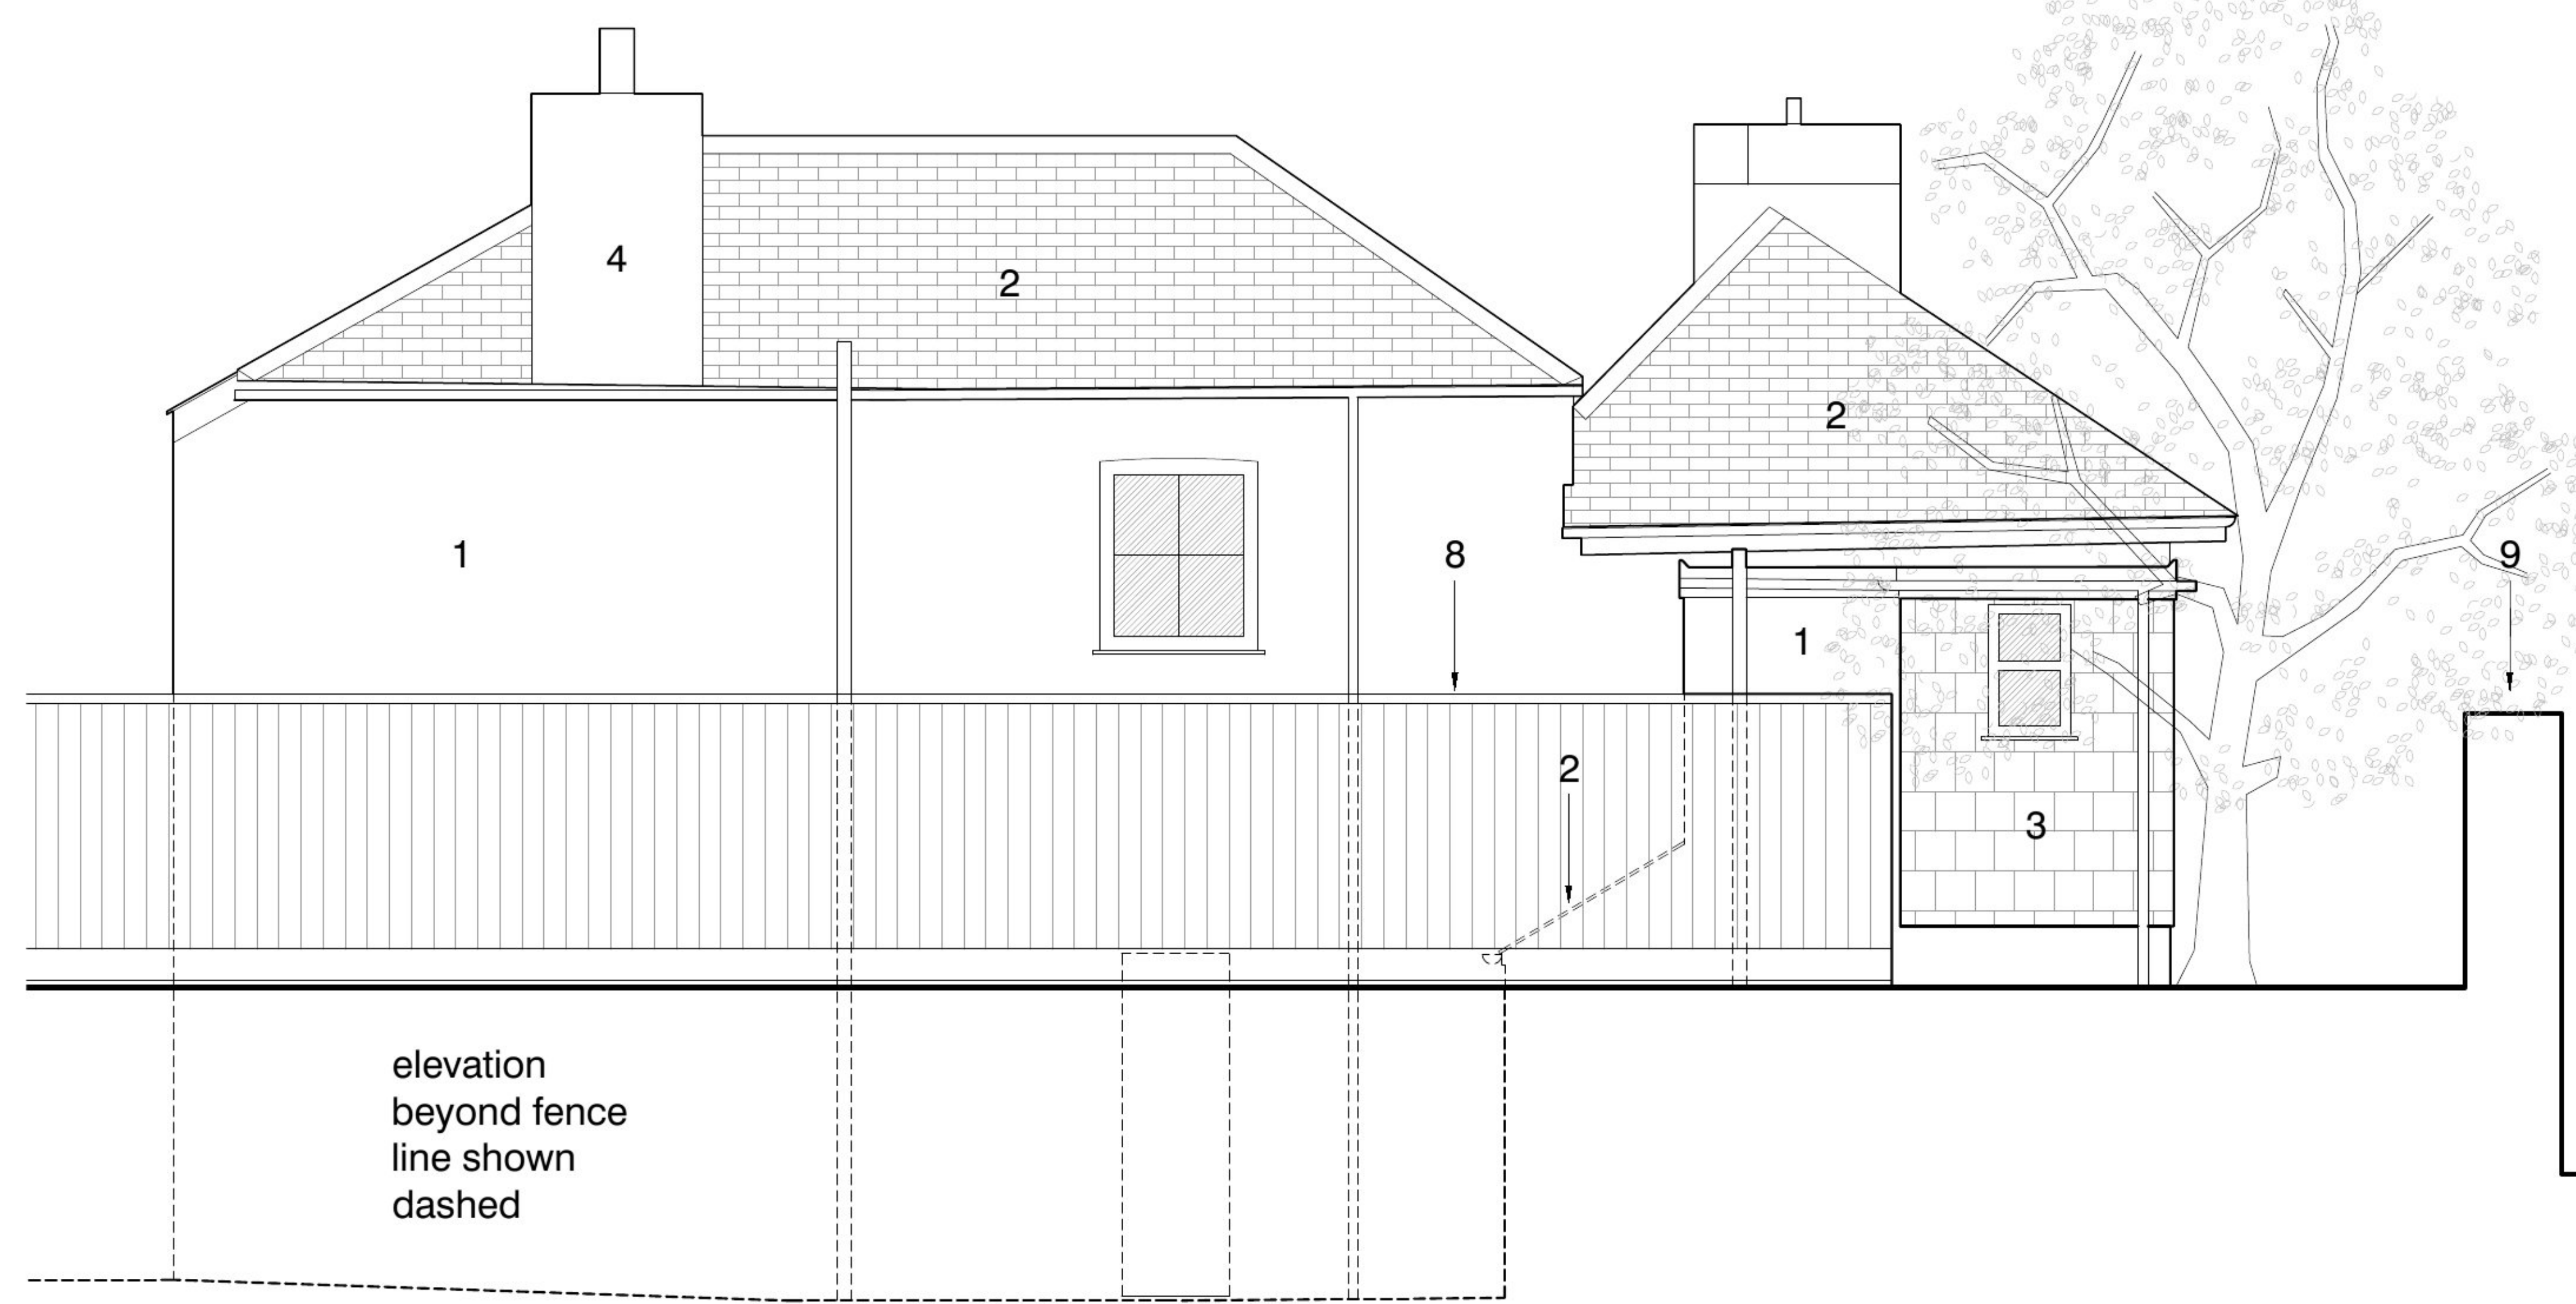

04 ELEV 04 - NORTH EAST
 SCALE 1:50@A1 | 1:100@A3

22.12.20	A	AW	AW	Planning Issue
17.12.20	-	AW	AW	Client Issue - For Information
date	rev	name	chk	note



Angus Webster Architects Ltd.
PROJECT:
 RENOVATIONS & EXTENSION TO:
 20 EGLOSHAYLE ROAD,
 WADEBRIDGE,
 CORNWALL,
 PL27 6AD

CLIENT:
 MR & MRS PATTERSON

DRAWING TITLE:
 EXISTING ELEVATIONS

STATUS: PLANNING		REBA STAGE: 3	
DATE CREATED: 31.07.2020	SCALE: AS NOTED	DRAWN BY: AW	CHECKED BY: AW
PROJECT NUMBER: 2003	DRAWING NUMBER: PL-201	REVISION: A	