




north elevation 1 : 100 scale

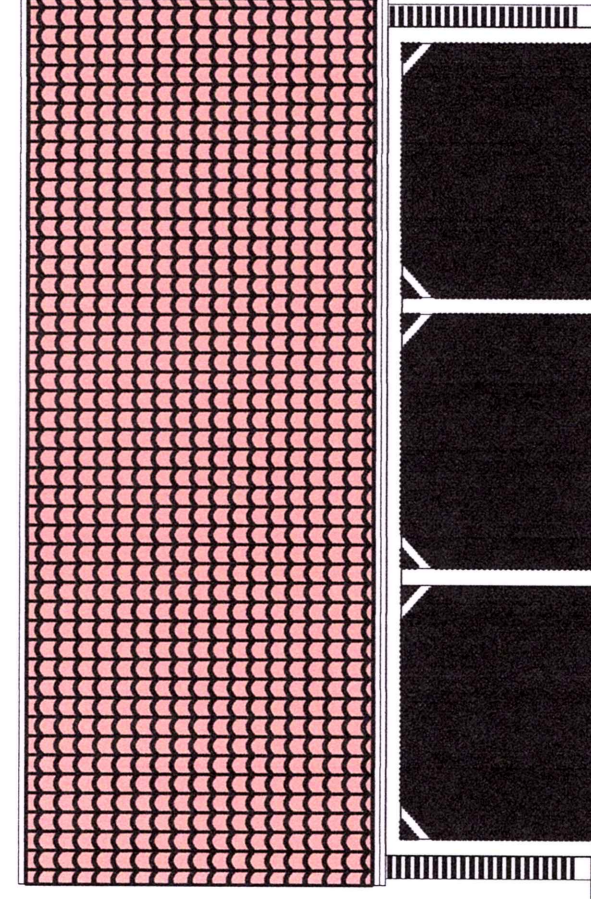


north elevation 1 : 100 scale

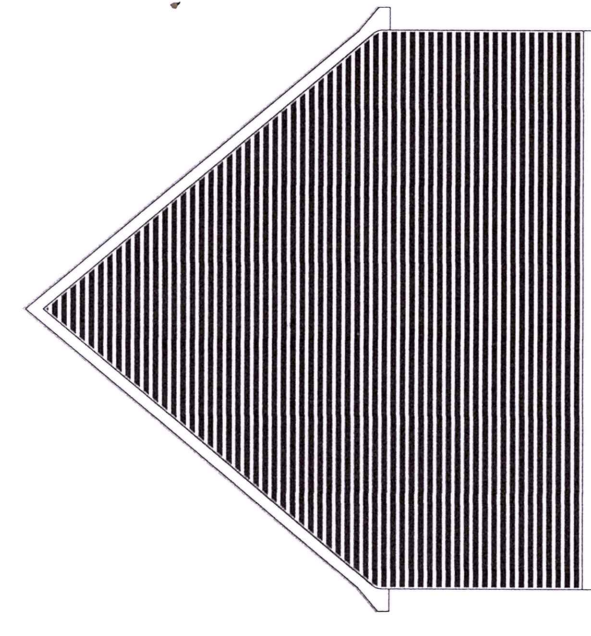

north elevation 1 : 100 scale

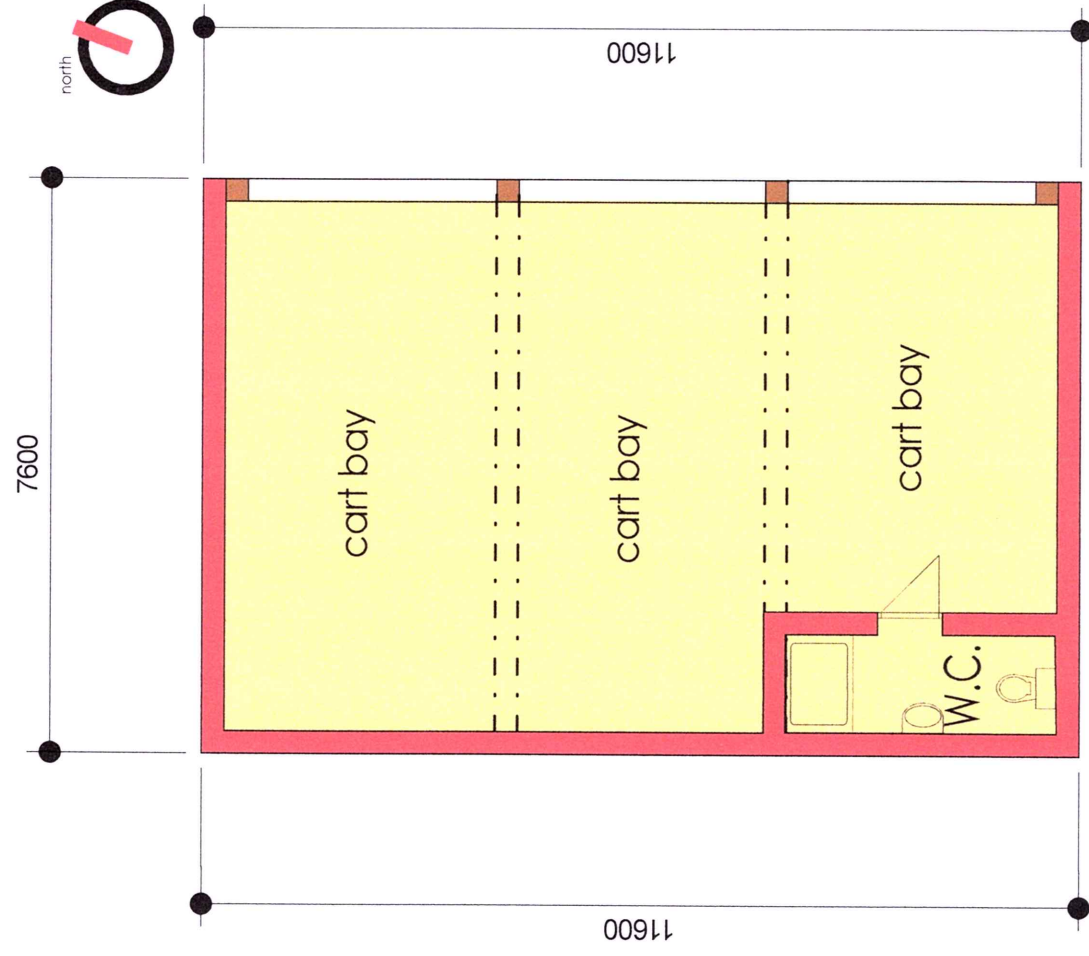


FLOOR PLAN 1 : 100 scale

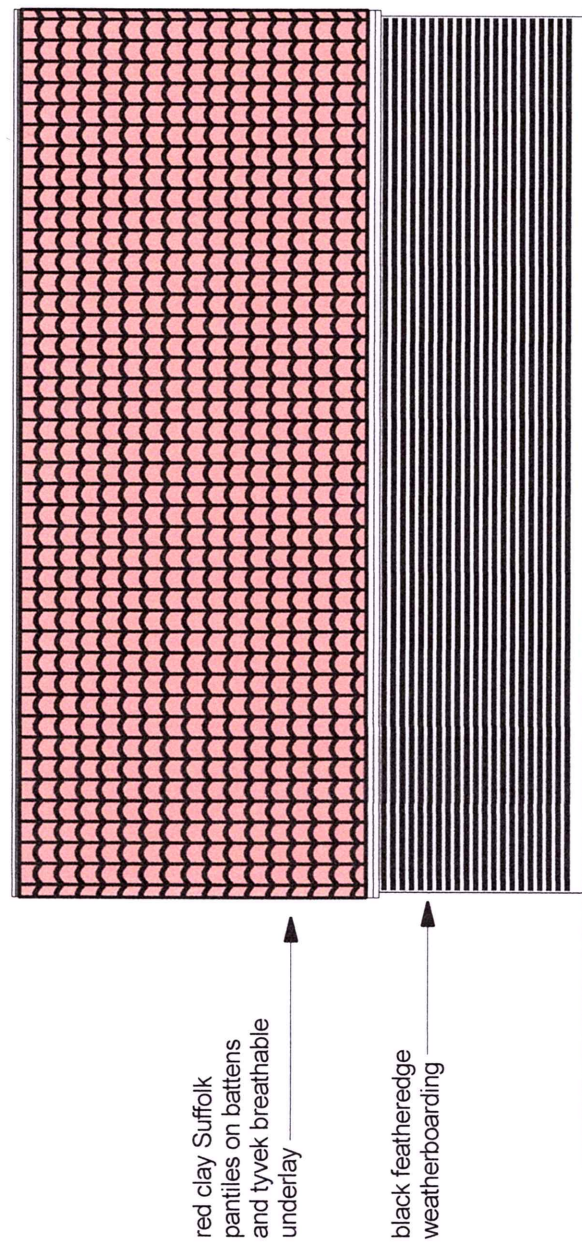

south elevation 1 : 100 scale

PAPER SIZE...A3

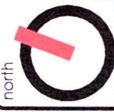client J. Graham esq.	north 	scales 1 : 100
project New Cart Lodge Land at Onehouse Hall Lower Road Onehouse IP14 3BY	date 25/11/20	
drawing Planning Drawing	project number 201127	drawing revision 012 A