


- PROPOSED FOOTPRINT
- EXISTING FOOTPRINT
- Connect to Public Sewer
- PROW (Public Footpath)
- Application Site

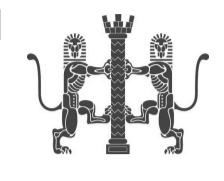

Studio West Architects Ltd ©

The Old Stable Yard
Market Street
St. Just
Penzance
Cornwall TR19 7HU



T: +44(0)1736 788892
E: info@studiowestarchitects.co.uk
W: www.studiowestarchitects.co.uk

This drawing is copyright to Studio West Architects Ltd ©

1. This drawing is to be read in conjunction with the Structural Engineer's drawings and specifications.
2. The contractor is responsible for all figured dimensions and for the correct setting out of work on site.
3. Only figured dimensions are to be used, any discrepancies are to be reported to the Architect before proceeding.
4. All materials and workmanship to comply with the current British Standards and codes of practice.
5. If the works are not subject to a building contract administered by Studio West Architects Ltd, no responsibility for errors arising on site or due to variation from the Architects drawing can be accepted by the Architects.

Revision Date

Job Title
**The Ground
- Mousehole
TR19 6RH
New Build**
For David Kneebone

Drawing Title
Proposed Block Plan

Drawing Status
SURVEY

Drawn by **nw** Date **Oct 2020** Checked by **sw** Date **Oct 2020**

Scale
as stated at A1

Drawing Number **2009 PL 07** Revision

