




Key:

Trees To Be Retained

- Indicative Tree Shadow Extent
- Tree Canopy
- Root Protection Area (colour coded to indicate tree category)
- Category B
- Category C
- Category U

Trees To Be Removed

- Tree to be Removed

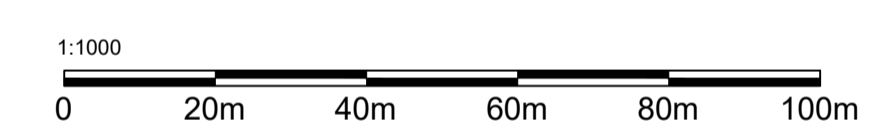

Drawing should be viewed in colour.
 Location of trees suffixed with PA (position approximate) have been estimated on site.

Drawing Title:
 Tree Retention Plan

Project:
 Land at Scredda, St Austell

Client:
 Gilbert & Goode

Date: 14/01/2021	Drawn: SB
Drawing Number: 0684-TRP-SB	Revision: DRAFT