


NOTES:

1. Do not scale from this drawing.
2. All dimensions are in millimeters unless noted otherwise.
3. This drawing is to be read in conjunction with all relevant Architect's and Engineer's drawings.

- SITE APPLICATION GROUND
- HOSPITAL GROUND

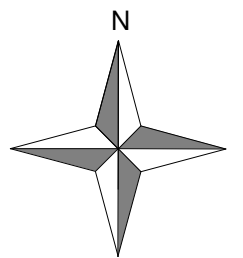

1 Site Location Plan
1 : 2500

Project: QA HOSPITAL MSCP PORTSMOUTH	Draftsman MY	Control VV	Authorisation CPB
Reference: Site location plan	Phase: Preliminary		
	Client: Noviniti		Scale: 1:2500 @ A3
Ballast Nedam Parking 3rd Floor 70 Gracechurch Street London EC3V 0HR United Kingdom	Ballast Nedam		Date: 12/02/2021 Version P06
	Project Number: 0039		
	Drawing Number: J1708-STRIPE-XX-XX-M3-AX-00001		
	© Ballast Nedam Parking		ext. rev: int. rev:

Tel: +31 (0)30 285 30 30
E-mail: office@bnparking.co.uk